

SSAU STAGE 9A EXT PLANNED FACILITIES ROUTING

FACILITIES SURFACE PLAN

March 2026




SSAU Stage 9A Ext Planned Facilities Routing

BLK G - Sec. 252, 228, 229

Date: 03/31/26

- ☐ Pad (Qty. 2) on private owned land with (Qty. 1) Producer and (Qty. 1) Injector
 - ☐ Producer will be on 425 HP ESP
- ☐ Flowline
 - ☐ (Qty. 1) 4" Zaplok will route to Satellite 12
 - ☐ Buried flowline on Non-Oxy Surface
 - ☐ Surface flowline on Oxy Surface
 - ☐ Length ~4,600"
- ☐ CO2 Injection
 - ☐ (Qty. 1) 6" Buried Class 900# Carbon Steel
- ☐ Water injection
 - ☐ (Qty. 1) 4" Buried Series 2500 NOV Fiberglass
- ☐ Electrical
 - ☐ Tie-into existing line
- ☐ Roadbore (Qty. 1)
 - ☐ CR 209: 8" S40 Pipe for 4" Zaplok FL
- ☐ Fiber Optic
 - ☐ None - Radio

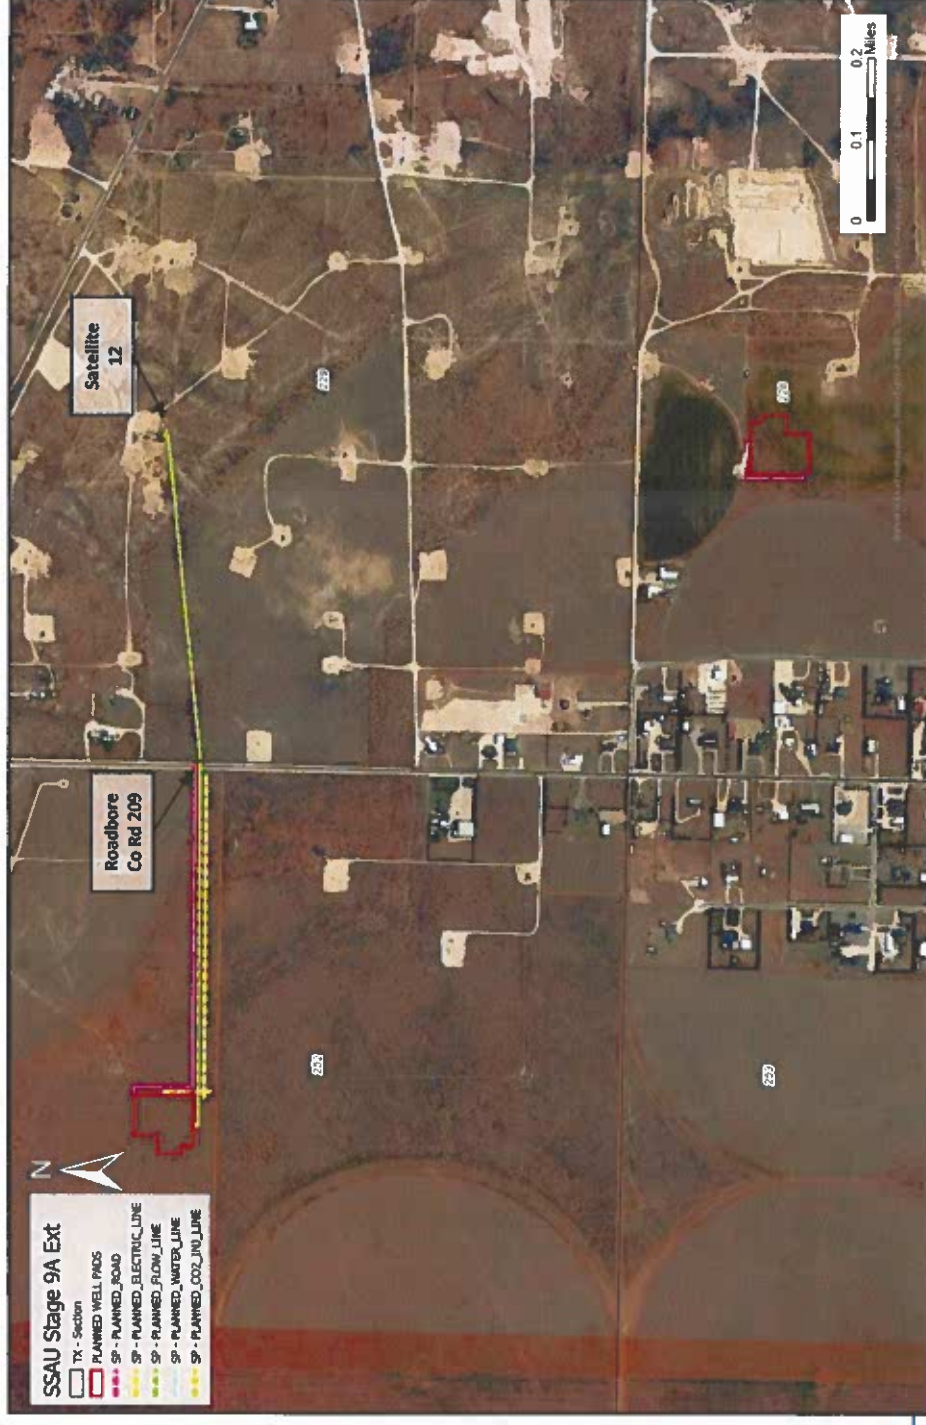



SSAU Stage 9A Ext Planned Facilities Routing

BLK G - Sec. 252, 228, 229

Date: 03/31/26


- ☐ Pad (Qty. 2) on private owned land with (Qty. 1) Producer and (Qty. 1) Injector
 - ☐ Producer will be on 425 HP ESP
- ☐ Flowline
 - ☐ (Qty. 1) 4" Zaplok will route to Satellite 12
 - ☐ Buried flowline on Non-Oxy Surface
 - ☐ Surface flowline on Oxy Surface
 - ☐ Length ~4,600"
- ☐ CO2 Injection
 - ☐ (Qty. 1) 6" Buried Class 900# Carbon Steel
- ☐ Water injection
 - ☐ (Qty. 1) 4" Buried Series 2500 NOV Fiberglass
- ☐ Electrical
 - ☐ Tie-into existing line
- ☐ Roadbore (Qty. 1)
 - ☐ CR 209: 8" S40 Pipe for 4" Zaplok FL
- ☐ Fiber Optic
 - ☐ None - Radio

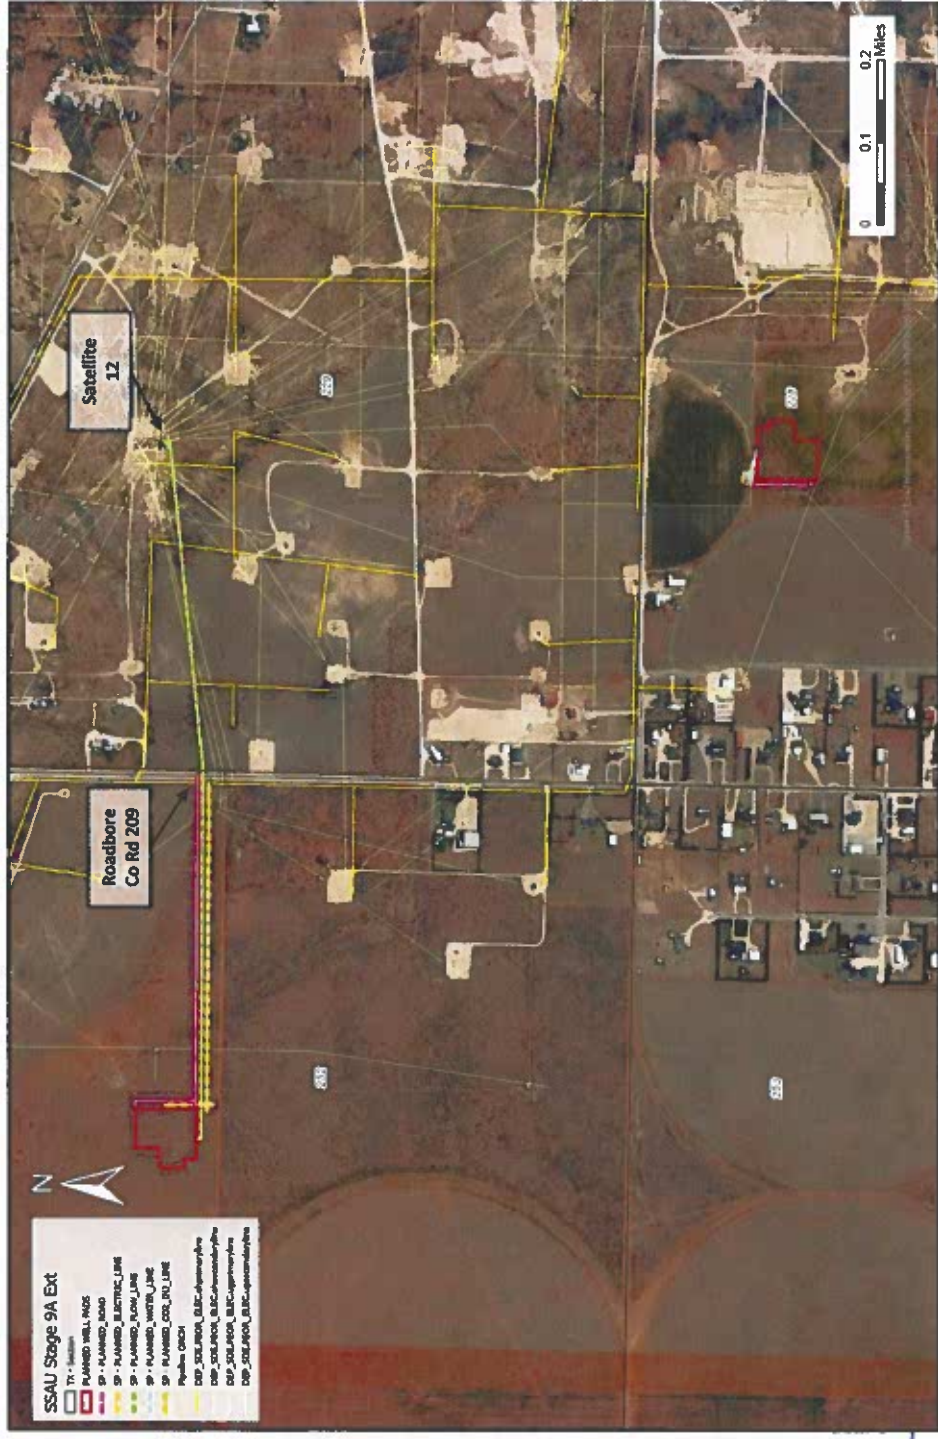

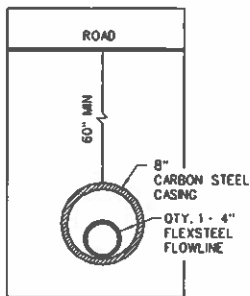


SECTION 252, BLOCK G.
W.T. R.R. CO. SURVEY
ABSTRACT 772
GAINES COUNTY, TEXAS

SECTION 229, BLOCK G
W.T. R.R. CO. SURVEY
ABSTRACT 302
GAINES COUNTY, TEXAS

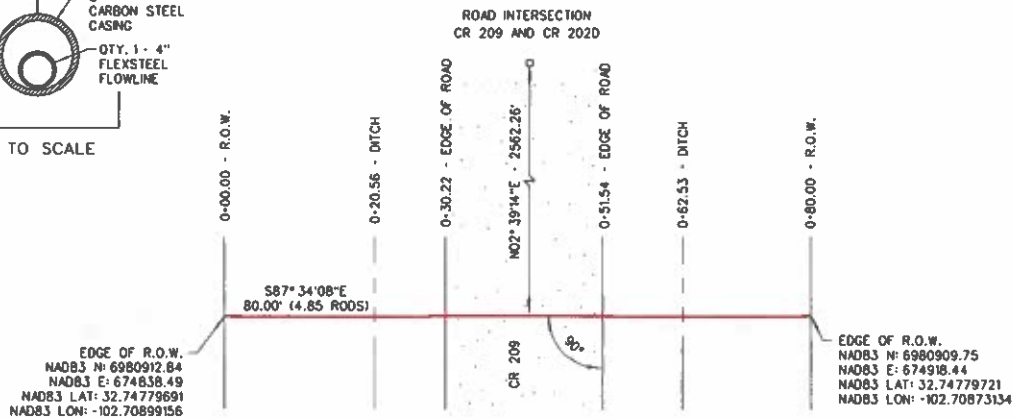

NOTES:

1. CARRIER PIPE SHALL BE INDEPENDENTLY SUPPORTED WITH INSULATORS AND ENDS OF THE CASING SHALL BE SEALED WITH DURABLE, ELECTRICALLY NON-CONDUCTIVE MATERIAL.
2. CASING PIPE SIZE, DEPTH, STRESS, AND SCHEDULE SHALL BE DETERMINED BY OWNER.
3. YELLOW PIPELINE MARKERS SHALL BE INSTALLED AND VISIBLE WITH OPERATOR NAME AND CONTACT INFORMATION.
4. LATITUDE, LONGITUDE, NORTHING AND EASTING COORDINATES ARE NAD83, TX-NC ZONE, DISTANCES ARE SURFACE.
5. CASING VENTS ARE TO BE INSTALLED PER TAC 21.40

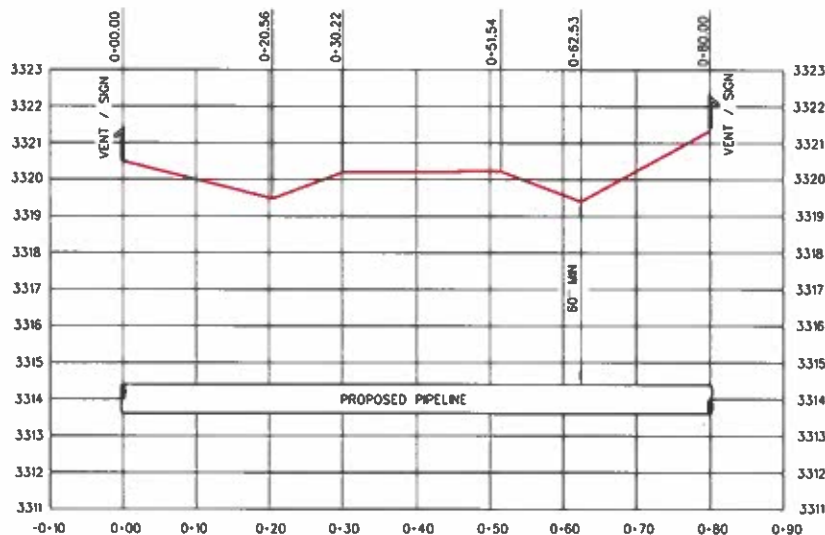

PIPE INFORMATION:

PROPOSED STEEL CASING PIPE: 8" CARBON STEEL CASING
PROPOSED STEEL CARRIER PIPE: QTY 1 - 4" FLEXSTEEL FLOWLINE

HORIZONTAL SCALE: 1" = 20'
VERTICAL SCALE: 1" = 4'



Bryon W. Carey Date: 05/04/2026
Bryon W. Carey RPLS No. 6661 Date of Survey: April 9, 2026
Horizon Survey, Inc., Firm #10041700, 20315 Enchanted Rose Lane
Houston, Texas 77433 — 281.855.6200



OXY USA INC.

SEMINOLE SAN ANDRES
3811H 4" FLOWLINE
CROSSING CR 209

Gaines County, Texas

SCALE: 1" = 200'
 1X3811H SEMINOLE SAN ANDRES FACILITIES-2026 ROAD CROSSING-DCM
 PLAN PREPARED BY JAW
 FOR HORIZON SURVEY, INC.

05/04/2026
 REVISION
 0