




TX03AB06

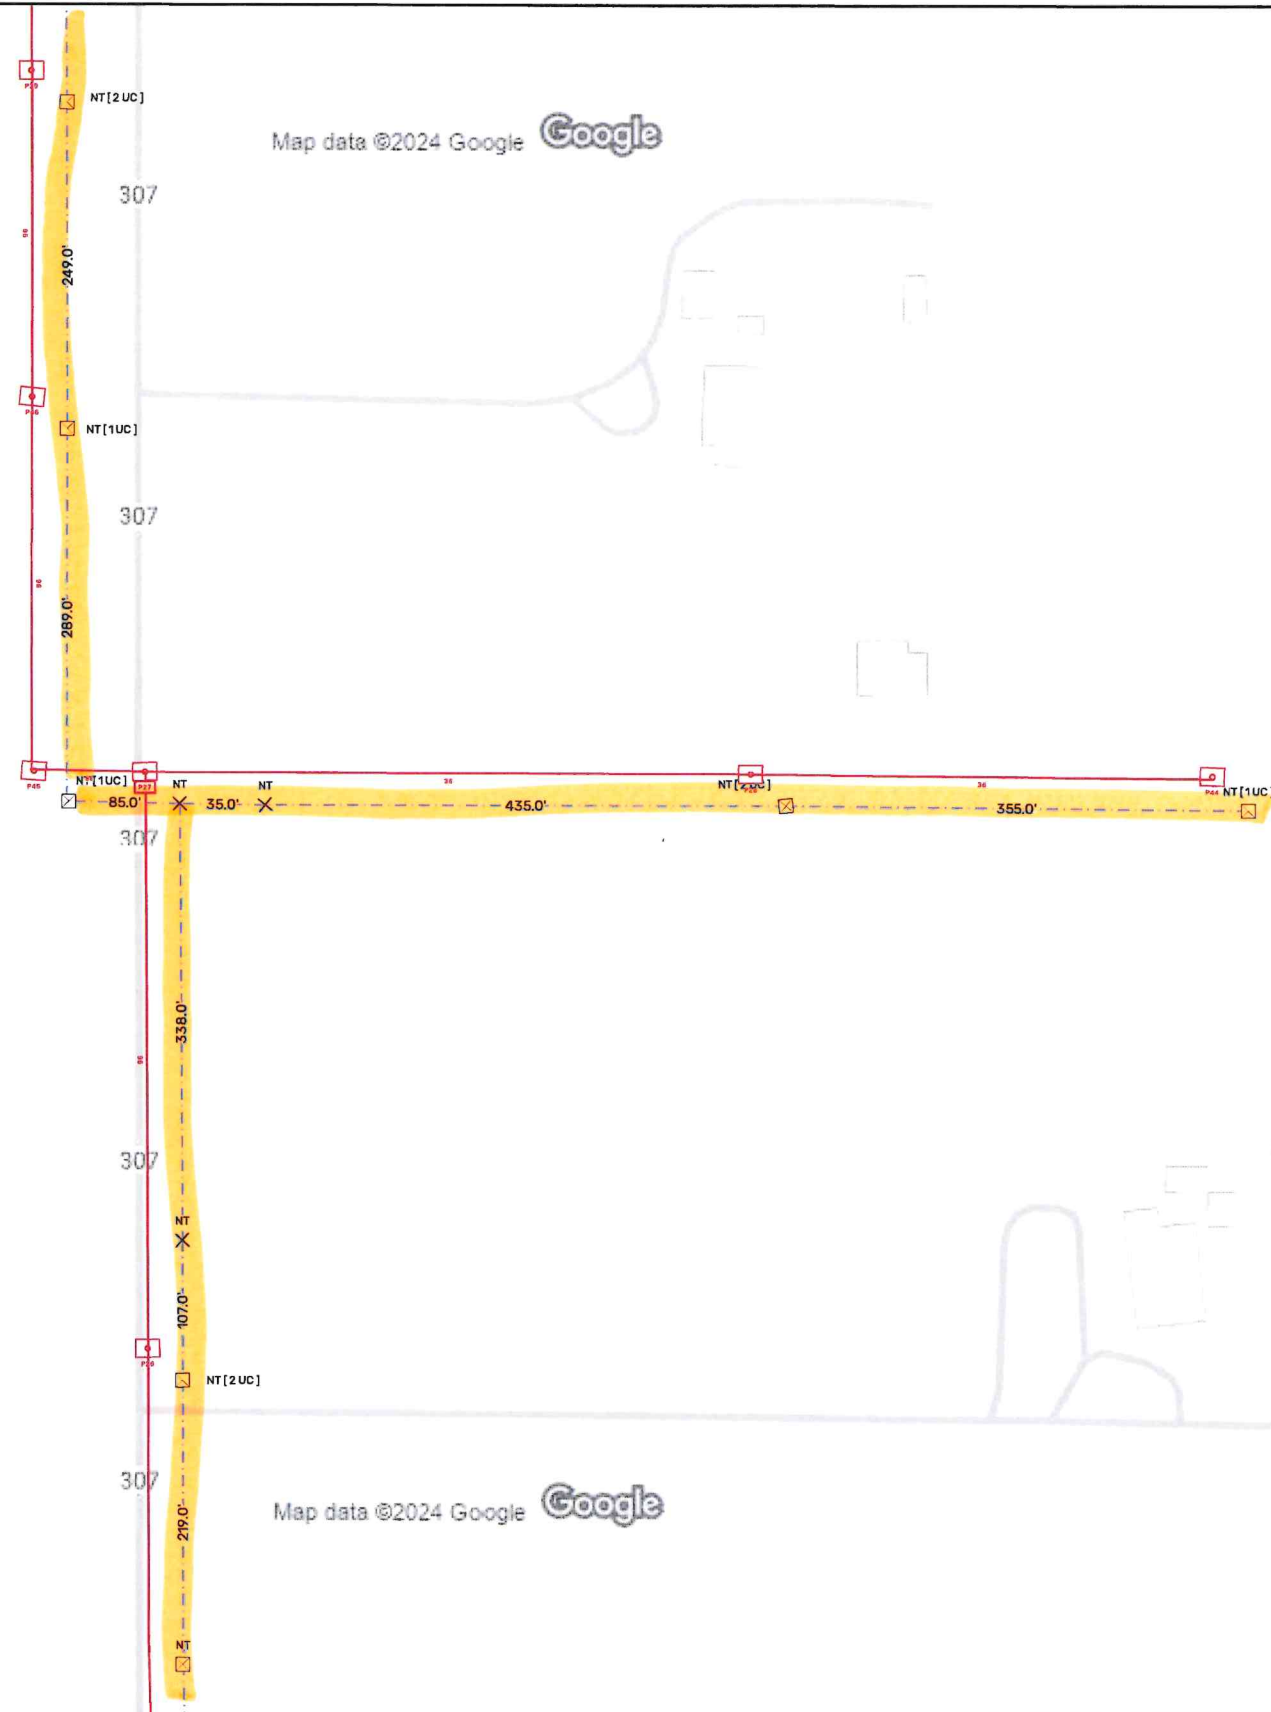

Description	Symbols				Line Types			11434-38552B	11433-38552C	optimum.	
	Locations		Equipments		Infrastructures		Cables			TOWN	SEMINOLE
CELL06AB											
								11434-38544B	11433-38544A	Cable / Cell	06
										Scale	1:787
										Date	18-10-2024

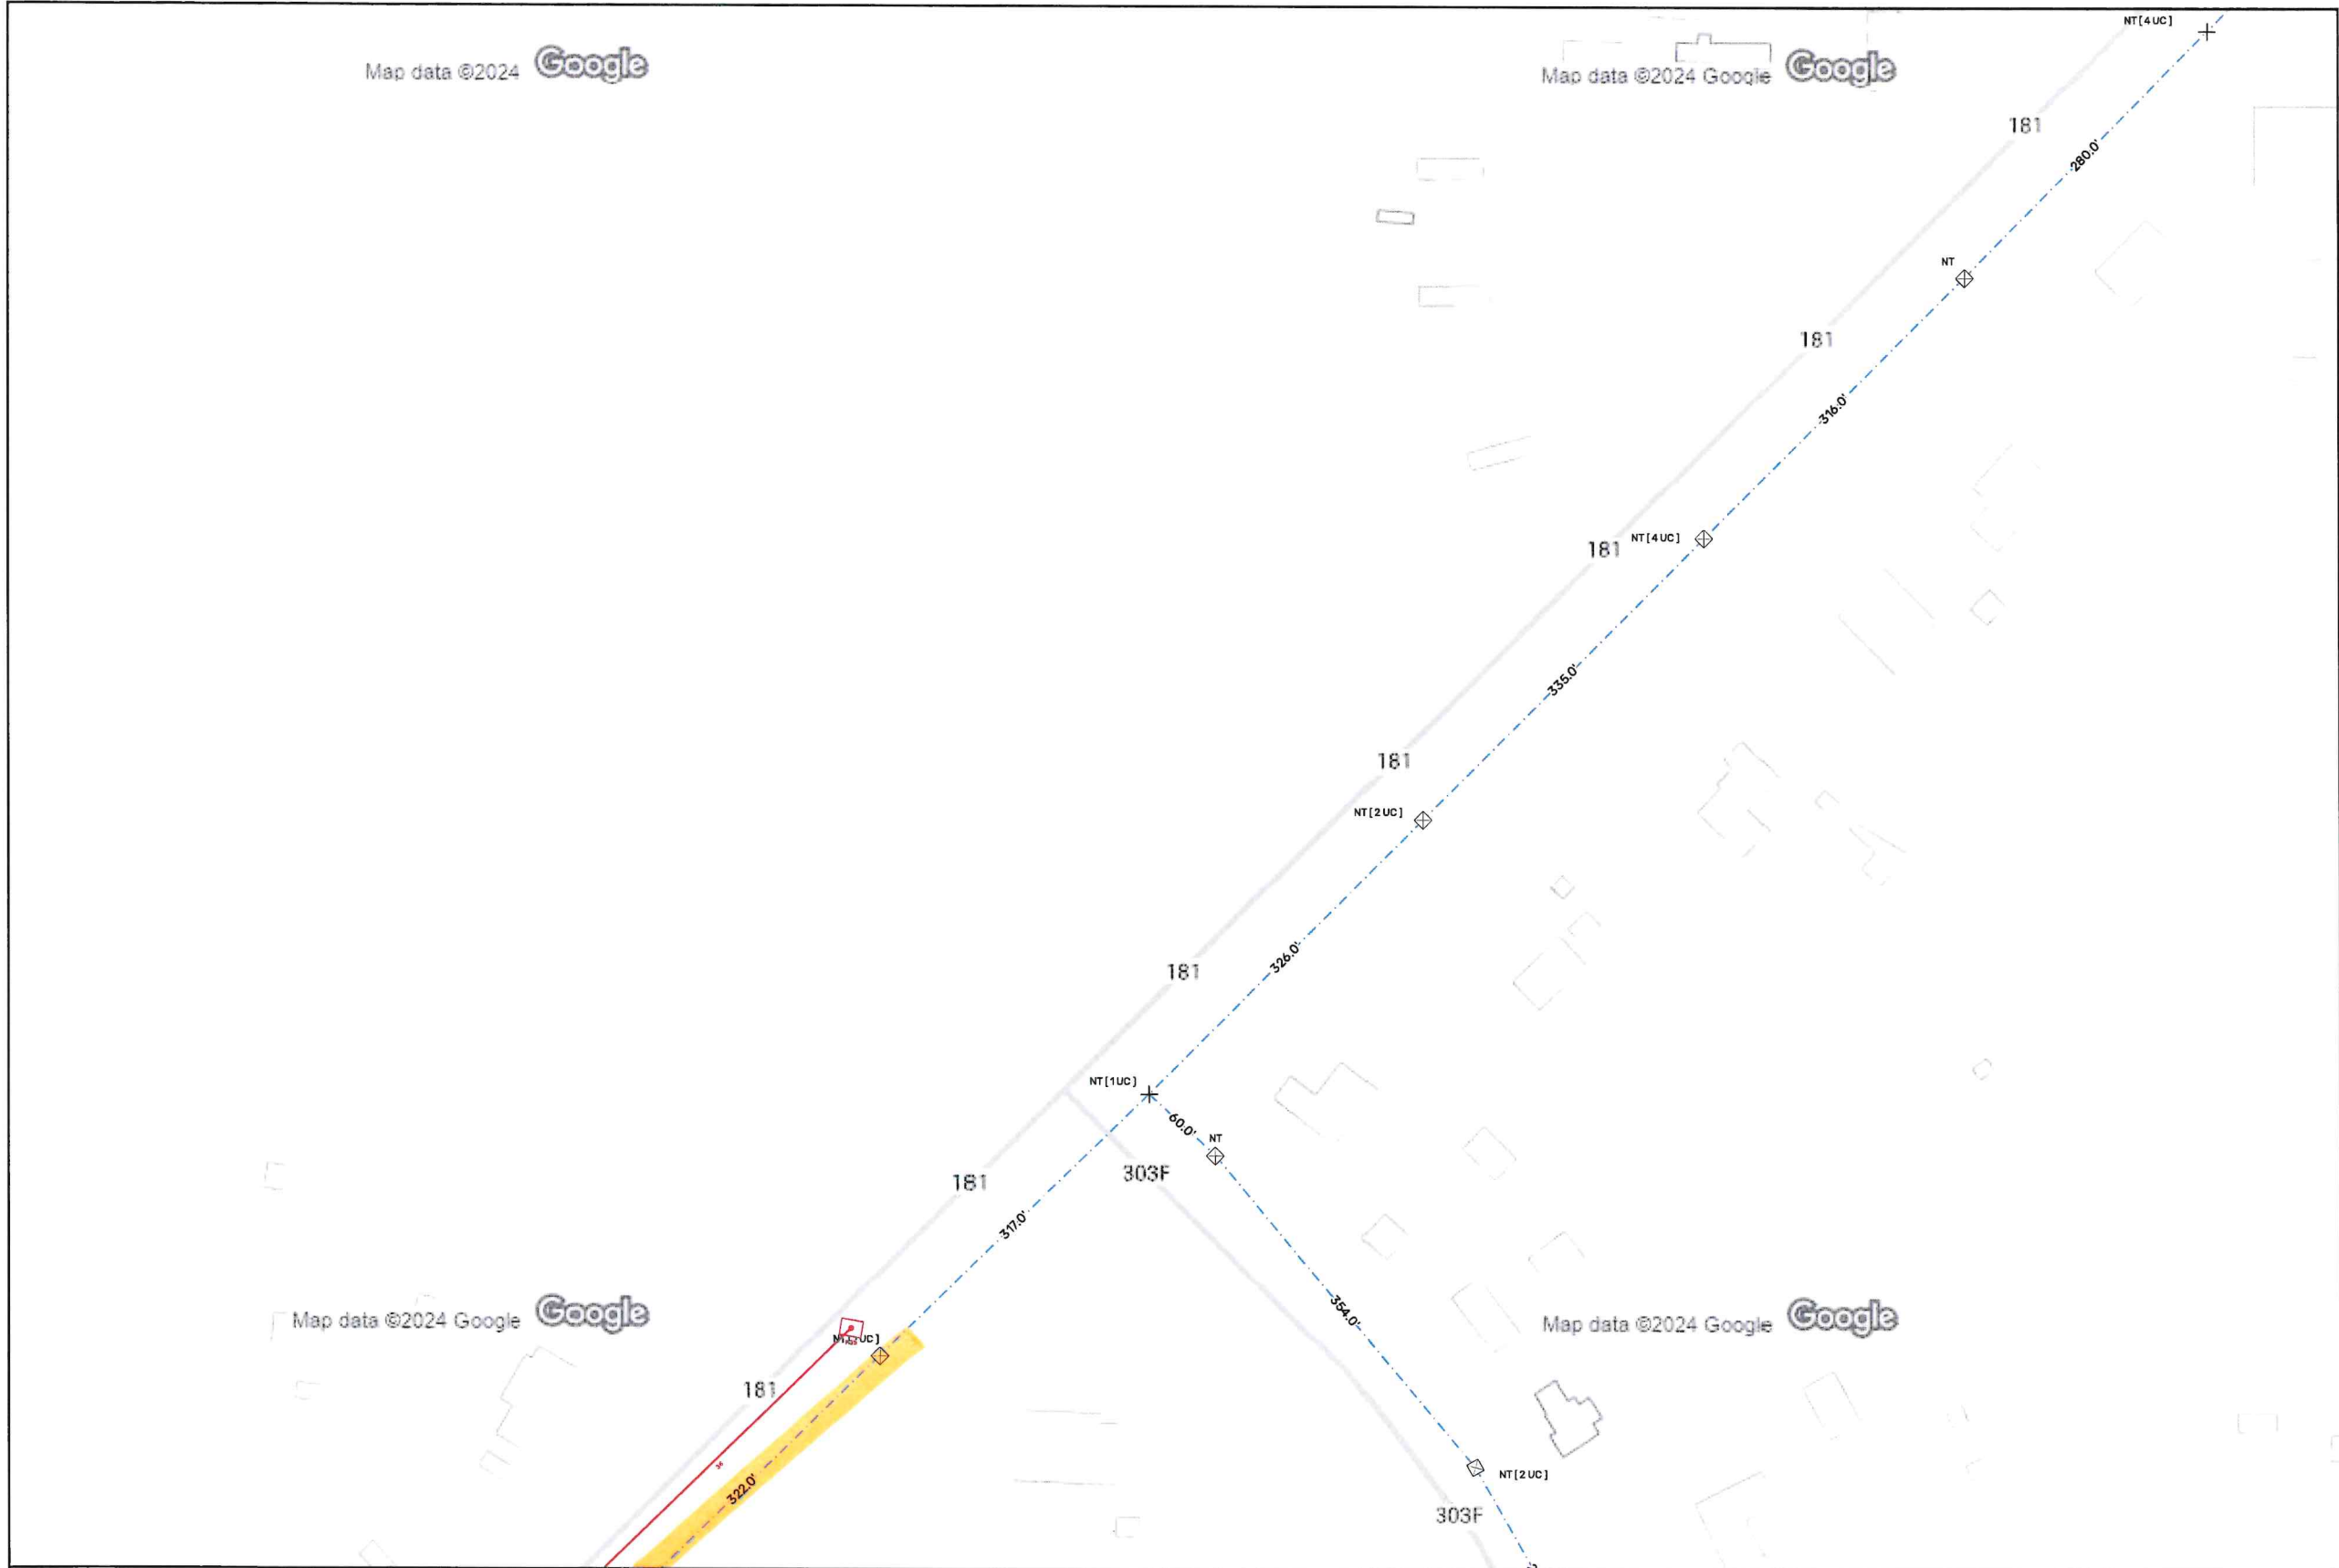


Description	Symbols			Line Types		optimum.			
	Locations	Equipments	Infrastructures	Installed	Planned	Cables			
CELL06AB	<ul style="list-style-type: none"> Headend Remote Headend (pole) Remote Headend (cabinet) Floor Cabinet Pole Cabinet Underground Cabinet Container Gallery/Tunnel Manhole Inaccessible Manhole Underwater Manhole 	<ul style="list-style-type: none"> Handhole Access Point Telephone Pole CATV Pole Joint Pole Joint Pole with Transf. Power Pole Power Pole with Transf. Mid Span Junction Building Attachment Building/House 	<ul style="list-style-type: none"> Lockbox Pedestal Vault Optical Splice (IFO) Optical Splitter Closure (JSC) Optical Distribution Point (PDO) Optical Virtual Point (OPT) 	<ul style="list-style-type: none"> Aerial supported Aerial without support Wall supported Bridge crossing Buried Conduit Gallery/Tunnel Gutter Inner in sight Inner in tube 	<ul style="list-style-type: none"> Aerial supported Aerial without support Wall supported Bridge crossing Buried Conduit Gallery/Tunnel Gutter Inner in sight Inner in tube 	<ul style="list-style-type: none"> FO Installed FO planned 			
Comments							11432-38544D	11430-38544C	
									TOWN SEMINOLE
									MAP # 01
									Headend TX03AB
									Project SEMINOLE
									Cable / Cell 06
									Scale 1:787
									Date 18-10-2024

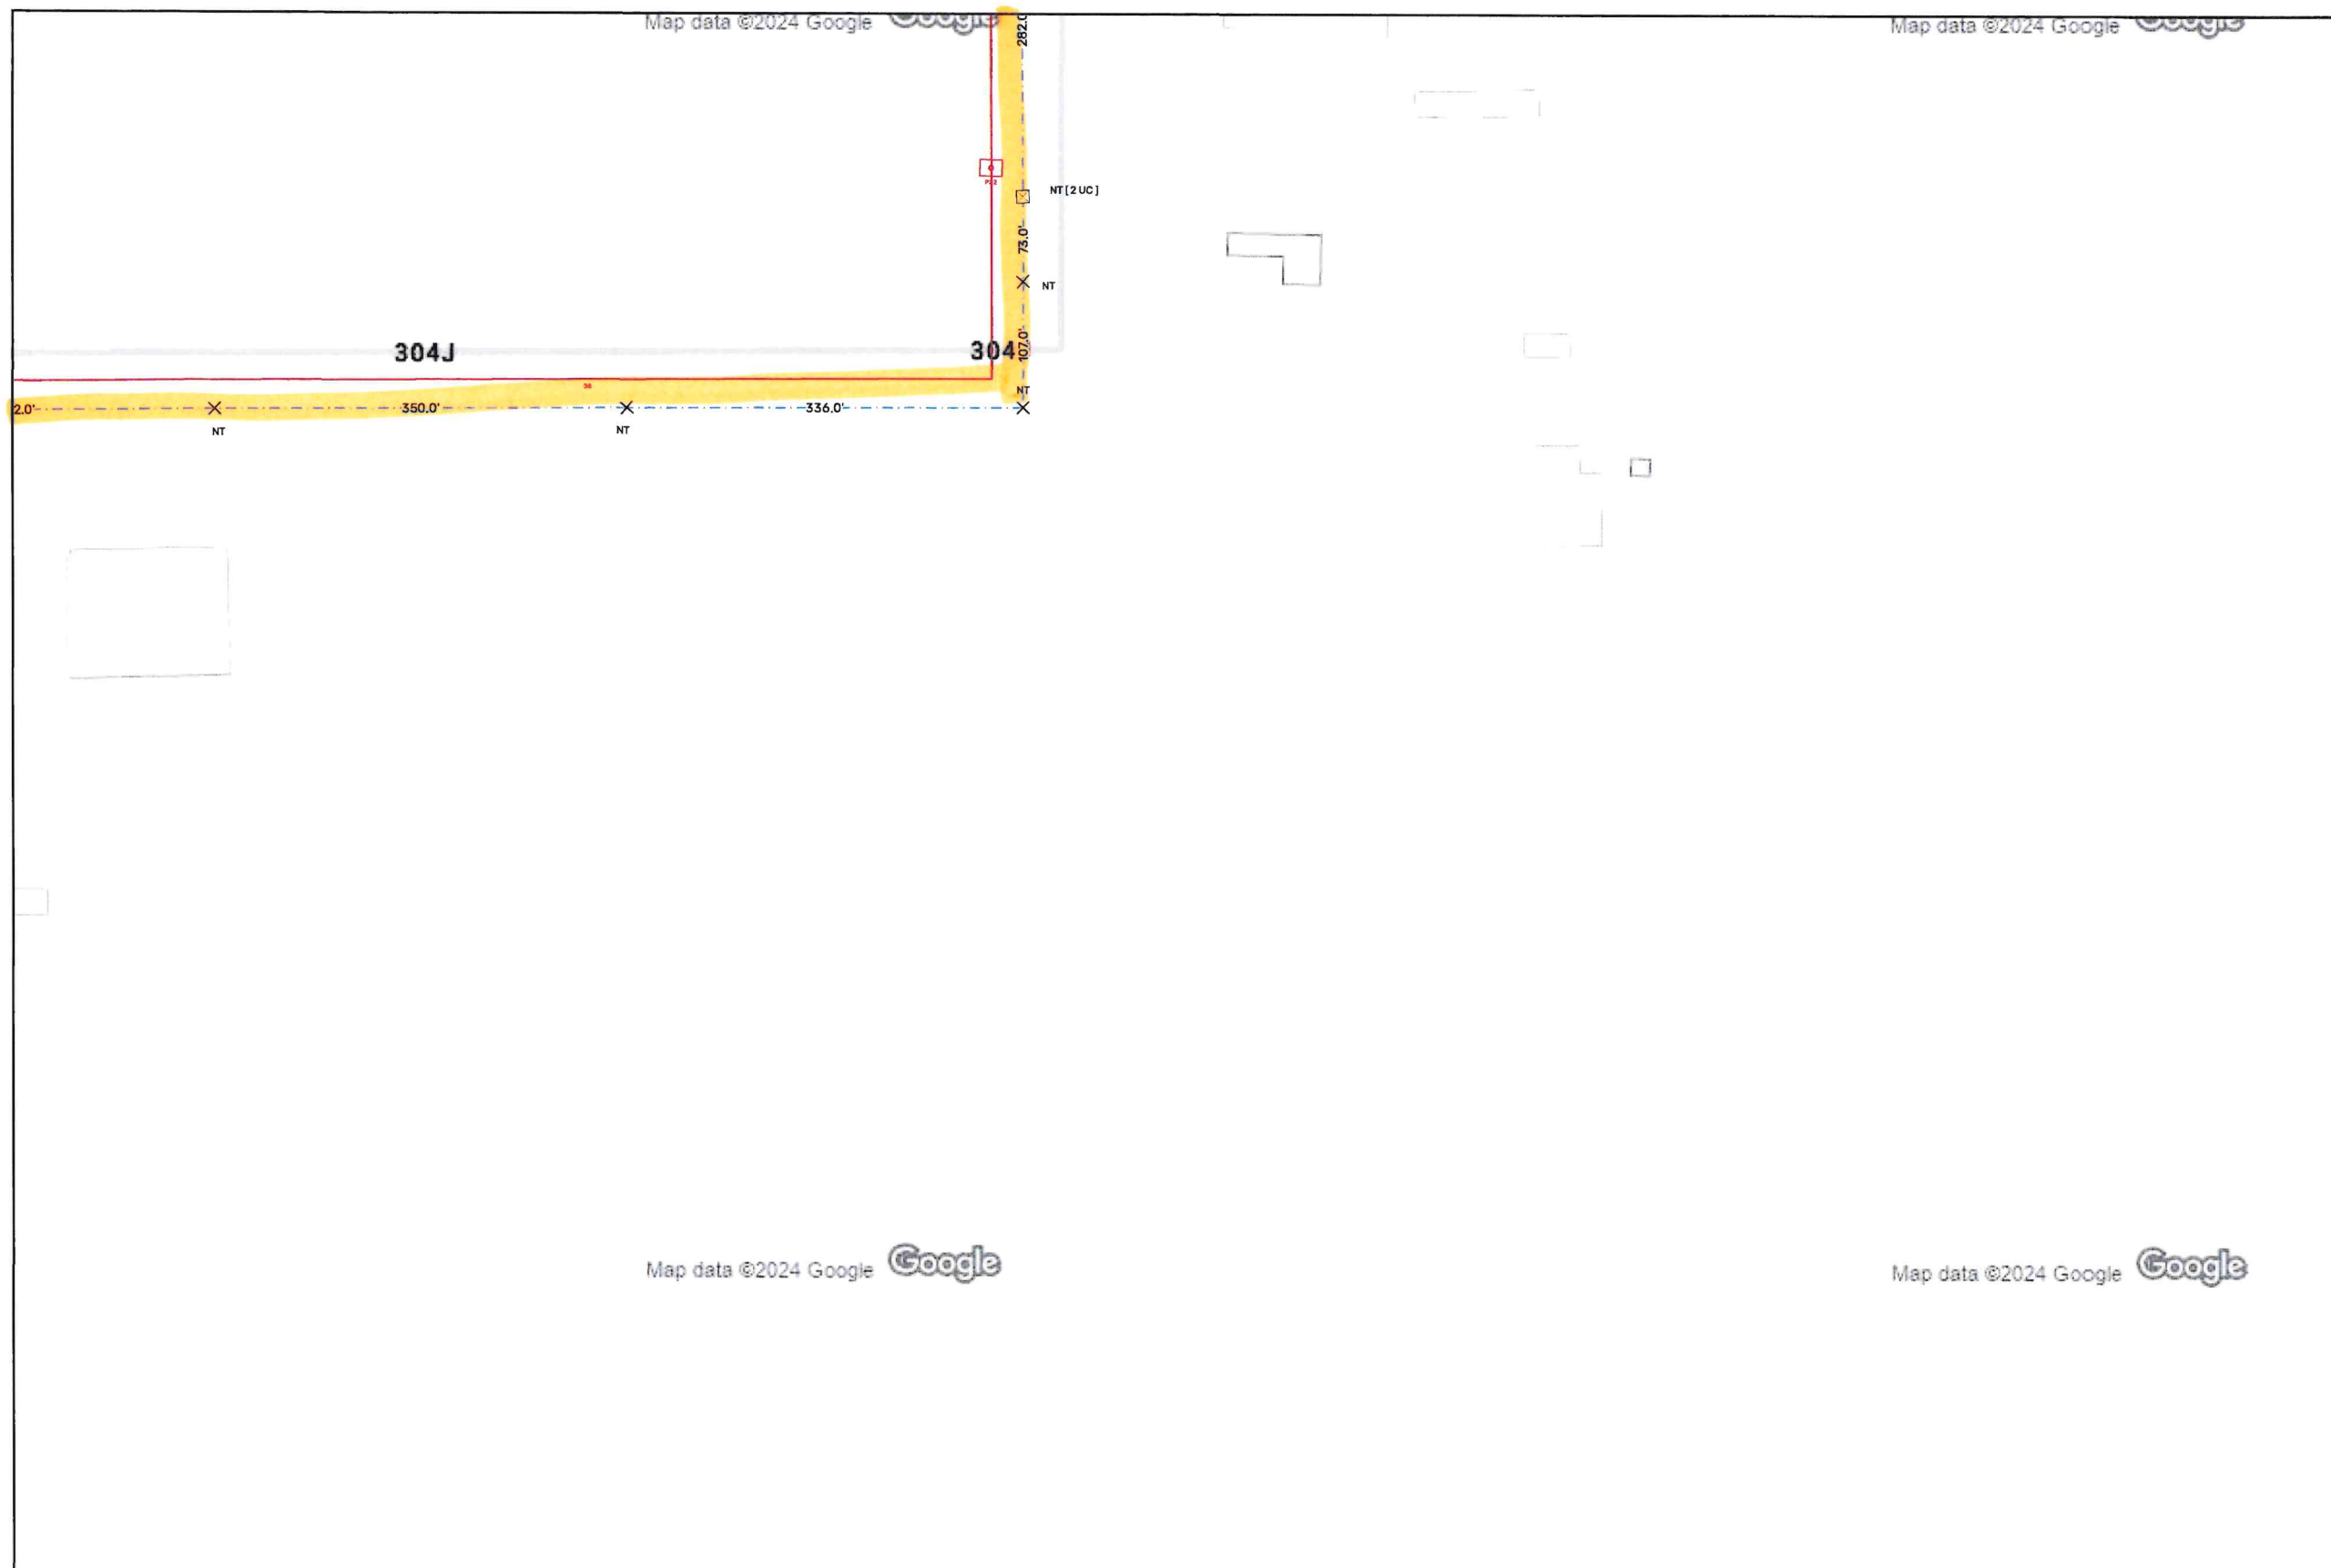



Description	Symbols			Line Types			11434-38544B	11433-38544A		
	Locations			Equipments						
CELL06AB										


TOWN	SEMINOLE
MAP #	01
Headend	TX03AB
Project	SEMINOLE
Cable / Cell	06
Scale	1:787
Date	18-10-2024

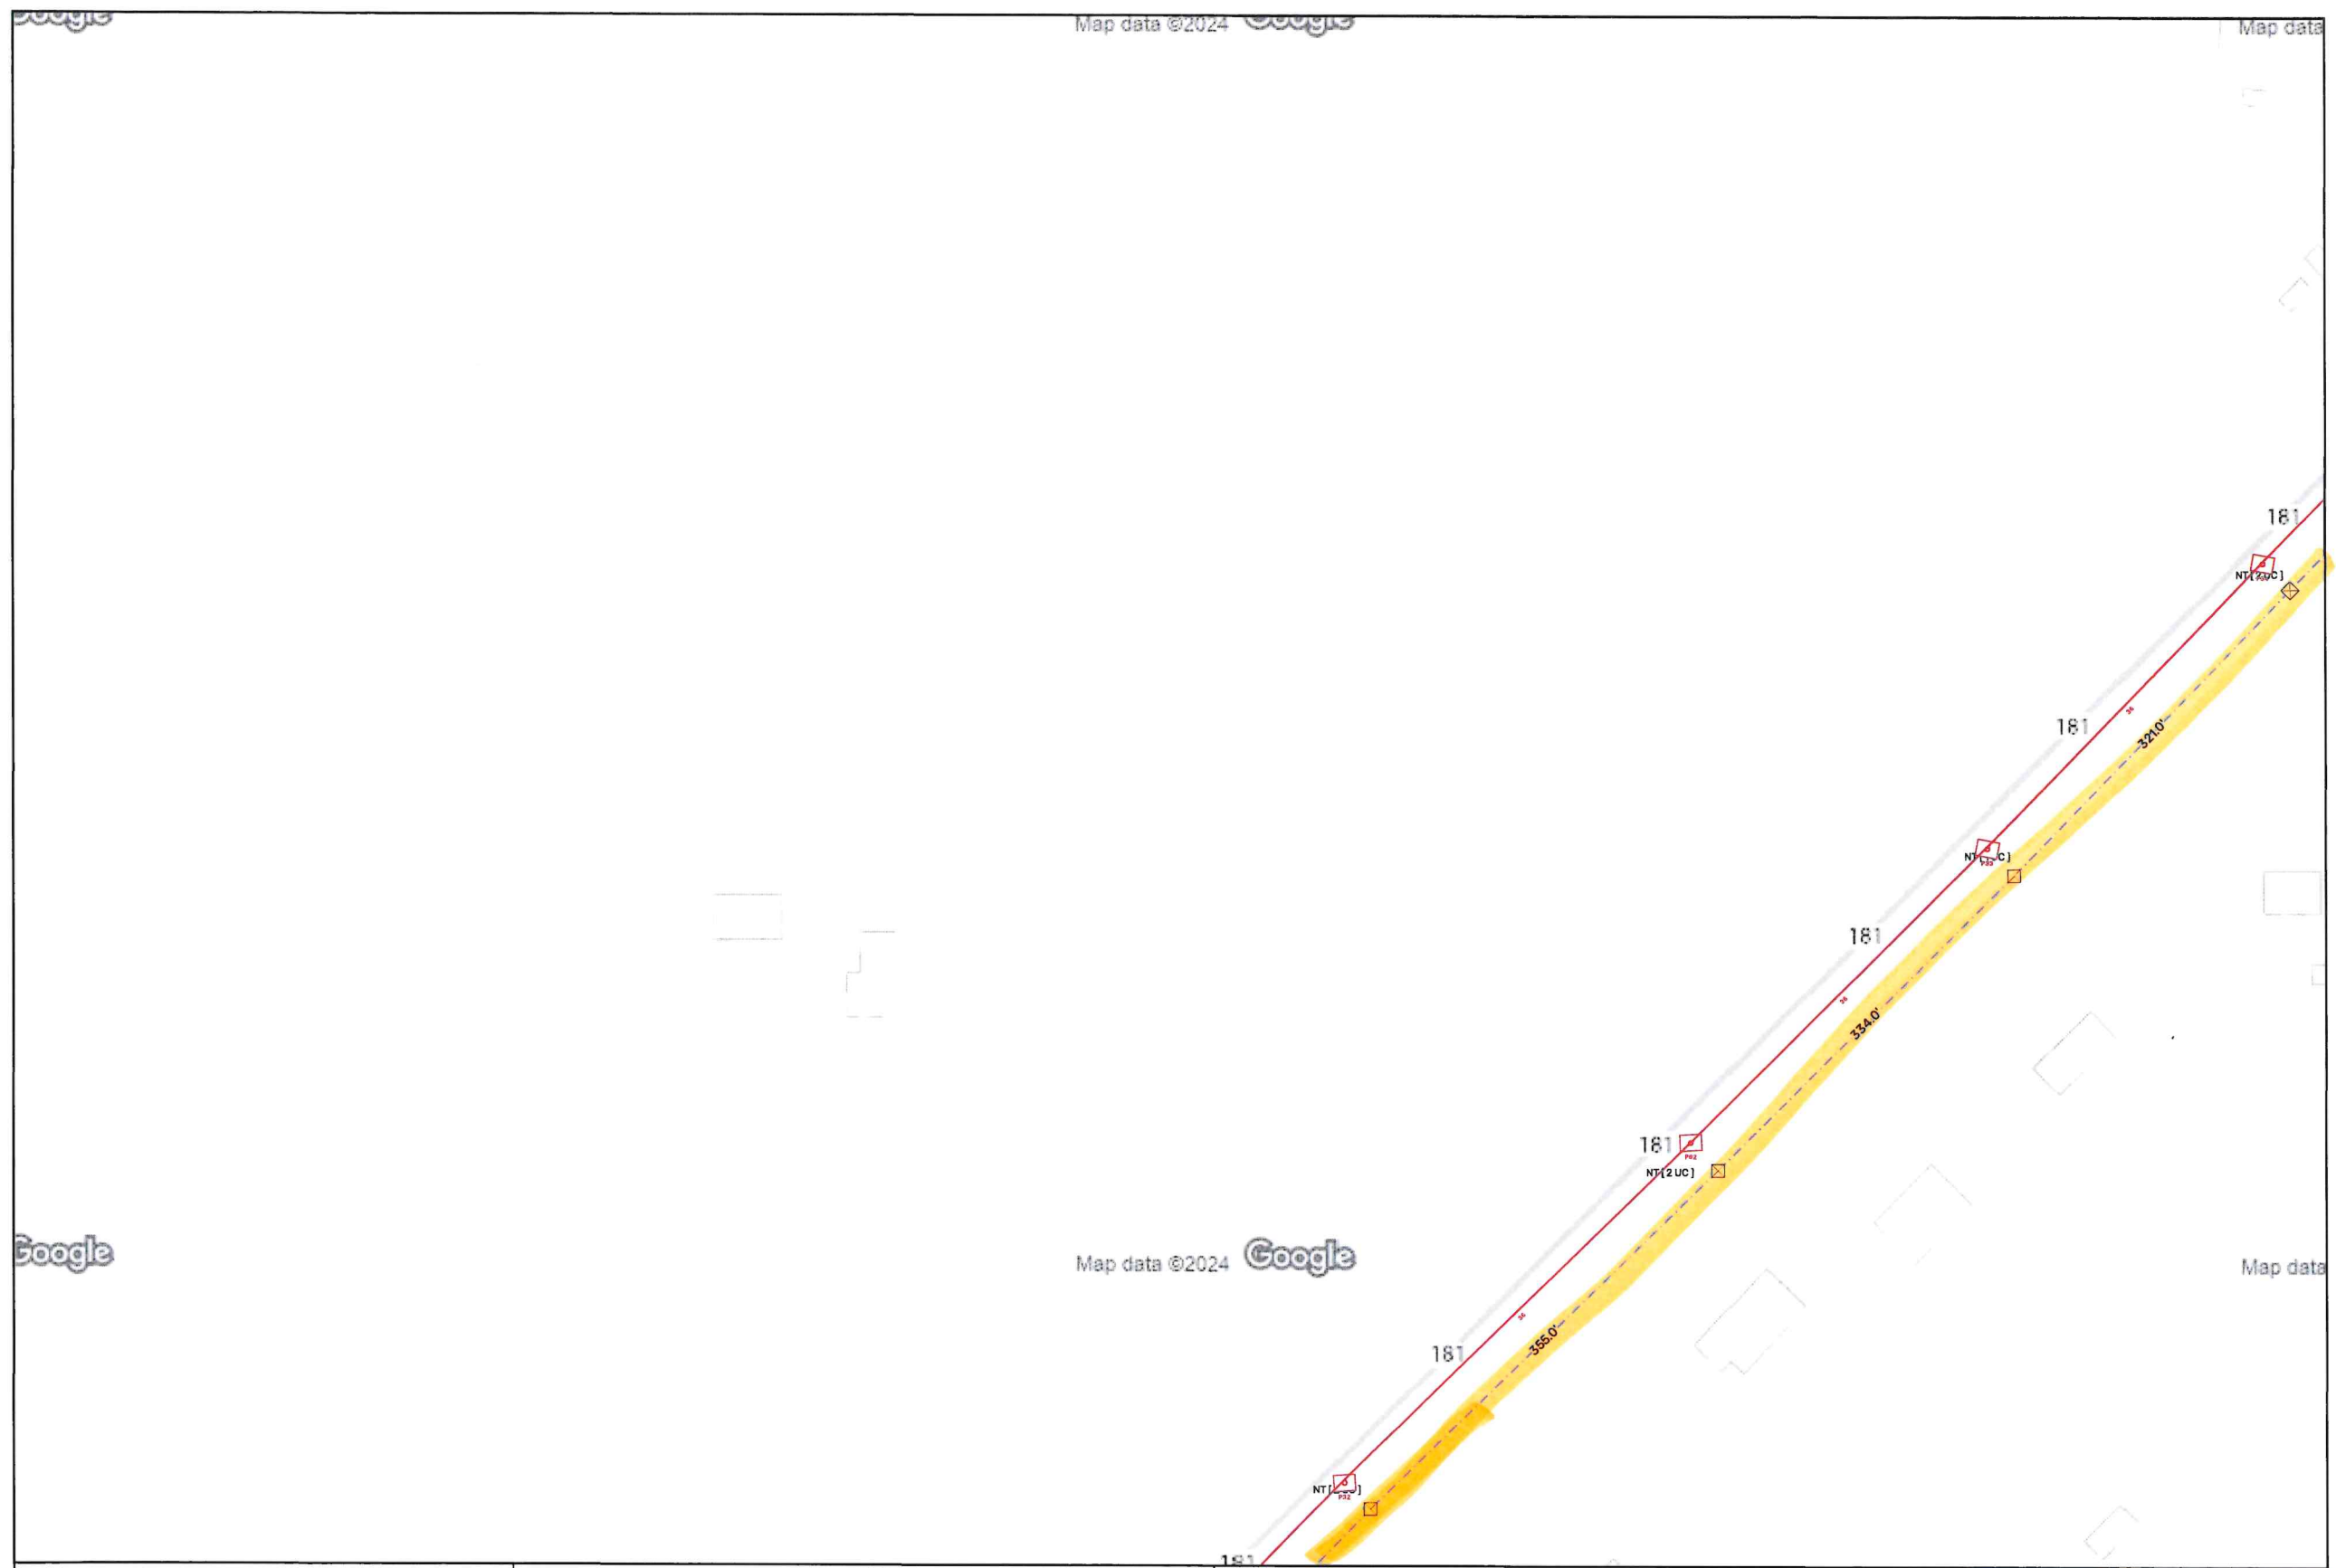

Description	Symbols				Line Types		11430-38544A							
	Locations		Equipments		Infrastructures					Cables				
CELL06AB	<ul style="list-style-type: none"> Headend Remote Headend (pole) Remote Headend (cabinet) Floor Cabinet Pole Cabinet Underground Cabinet Container Gallery/Tunnel Manhole Inaccessible Manhole Underwater Manhole 	<ul style="list-style-type: none"> Handhole Access Point Telephone Pole CATV Pole Joint Pole Joint Pole with Transf. Power Pole Power Pole with Transf. Mid Span Junction Building Attachment Building/House 	<ul style="list-style-type: none"> Lockbox Pedestal Vault 	<ul style="list-style-type: none"> Optical Splice (JFO) Optical Splitter Closure (JSC) Optical Distribution Point (PDO) Optical Virtual Point (OPT) 	<ul style="list-style-type: none"> Installed Aerial supported Aerial without support Wall supported Bridge crossing Buried Conduit Gallery/Tunnel Gutter Inner in sight Inner in tube 	<ul style="list-style-type: none"> Planned Aerial supported Aerial without support Wall supported Bridge crossing Buried Conduit Gallery/Tunnel Gutter Inner in sight Inner in tube 	<ul style="list-style-type: none"> FO installed FO planned 	11430-38544A	11432-38544D	11430-38544C	TOWN	SEMINOLE		
Comments											MAP #	01	Headend	TX03AB
											Project	SEMINOLE	Cable / Cell	06
									11432-38536A	11432-38536B	Scale	1:787	Date	18-10-2024

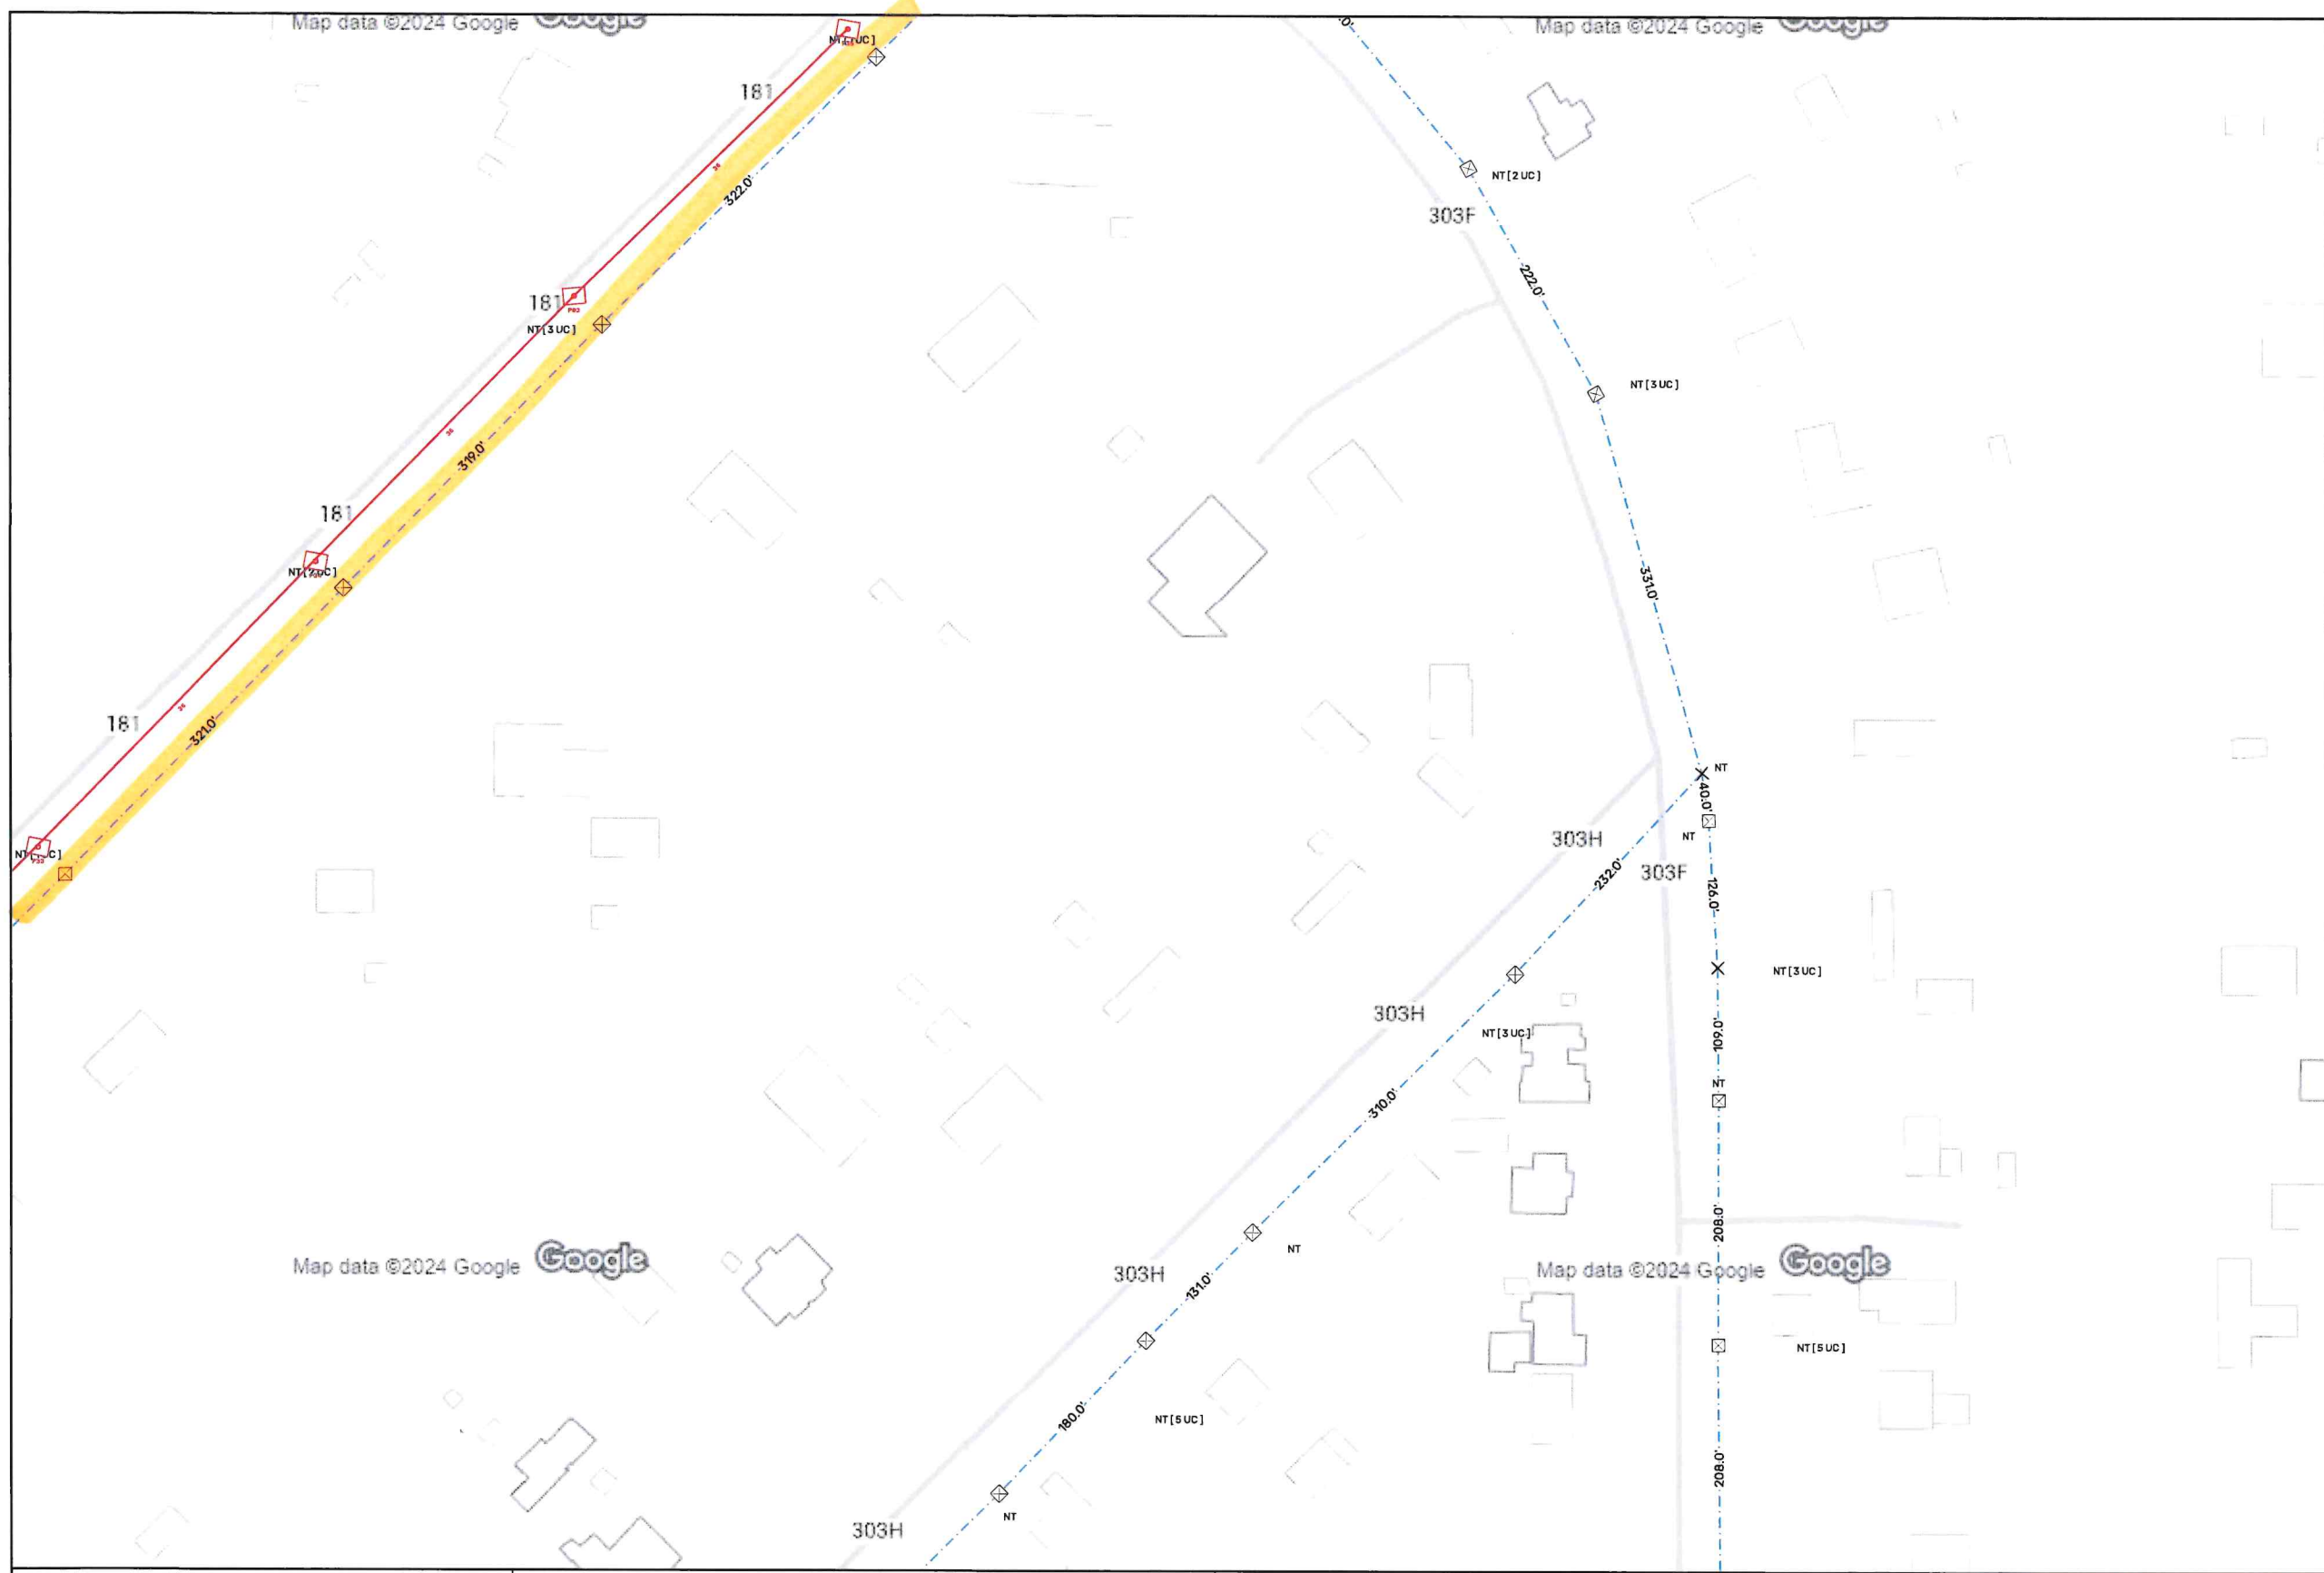

Description	Symbols				Line Types		11430-38544A				
	Locations		Equipments		Infrastructures					Cables	
CELL06AB	<ul style="list-style-type: none"> Headend Remote Headend (pole) Remote Headend (cabinet) Floor Cabinet Pole Cabinet Underground Cabinet Container Gallery/Tunnel Manhole Inaccessible Manhole Underwater Manhole 	<ul style="list-style-type: none"> Handhole Access Point Telephone Pole CATV Pole Joint Pole Joint Pole with Transf. Power Pole Power Pole with Transf. Mid Span Junction Building Attachment Building/House 	<ul style="list-style-type: none"> Lockbox Pedestal Vault 	<ul style="list-style-type: none"> Optical Splice (JFO) Optical Splitter Closure (JSC) Optical Distribution Point (PDO) Optical Virtual Point (OPT) 	<ul style="list-style-type: none"> Aerial supported Aerial without support Wall supported Bridged crossing Buried Conduit Gallery/Tunnel Gutter Inner in sight Inner in tube 	<ul style="list-style-type: none"> Aerial supported Aerial without support Wall supported Bridged crossing Buried Conduit Gallery/Tunnel Gutter Inner in sight Inner in tube 	<ul style="list-style-type: none"> FD installed FD planned 	11432-38544D	11430-38544C	TOWN	SEMINOLE
Comments									MAP #	01	
									Headend	TX03AB	
									Project	SEMINOLE	
									Cable / Cell	06	
									Scale	1:787	
									Date	18-10-2024	

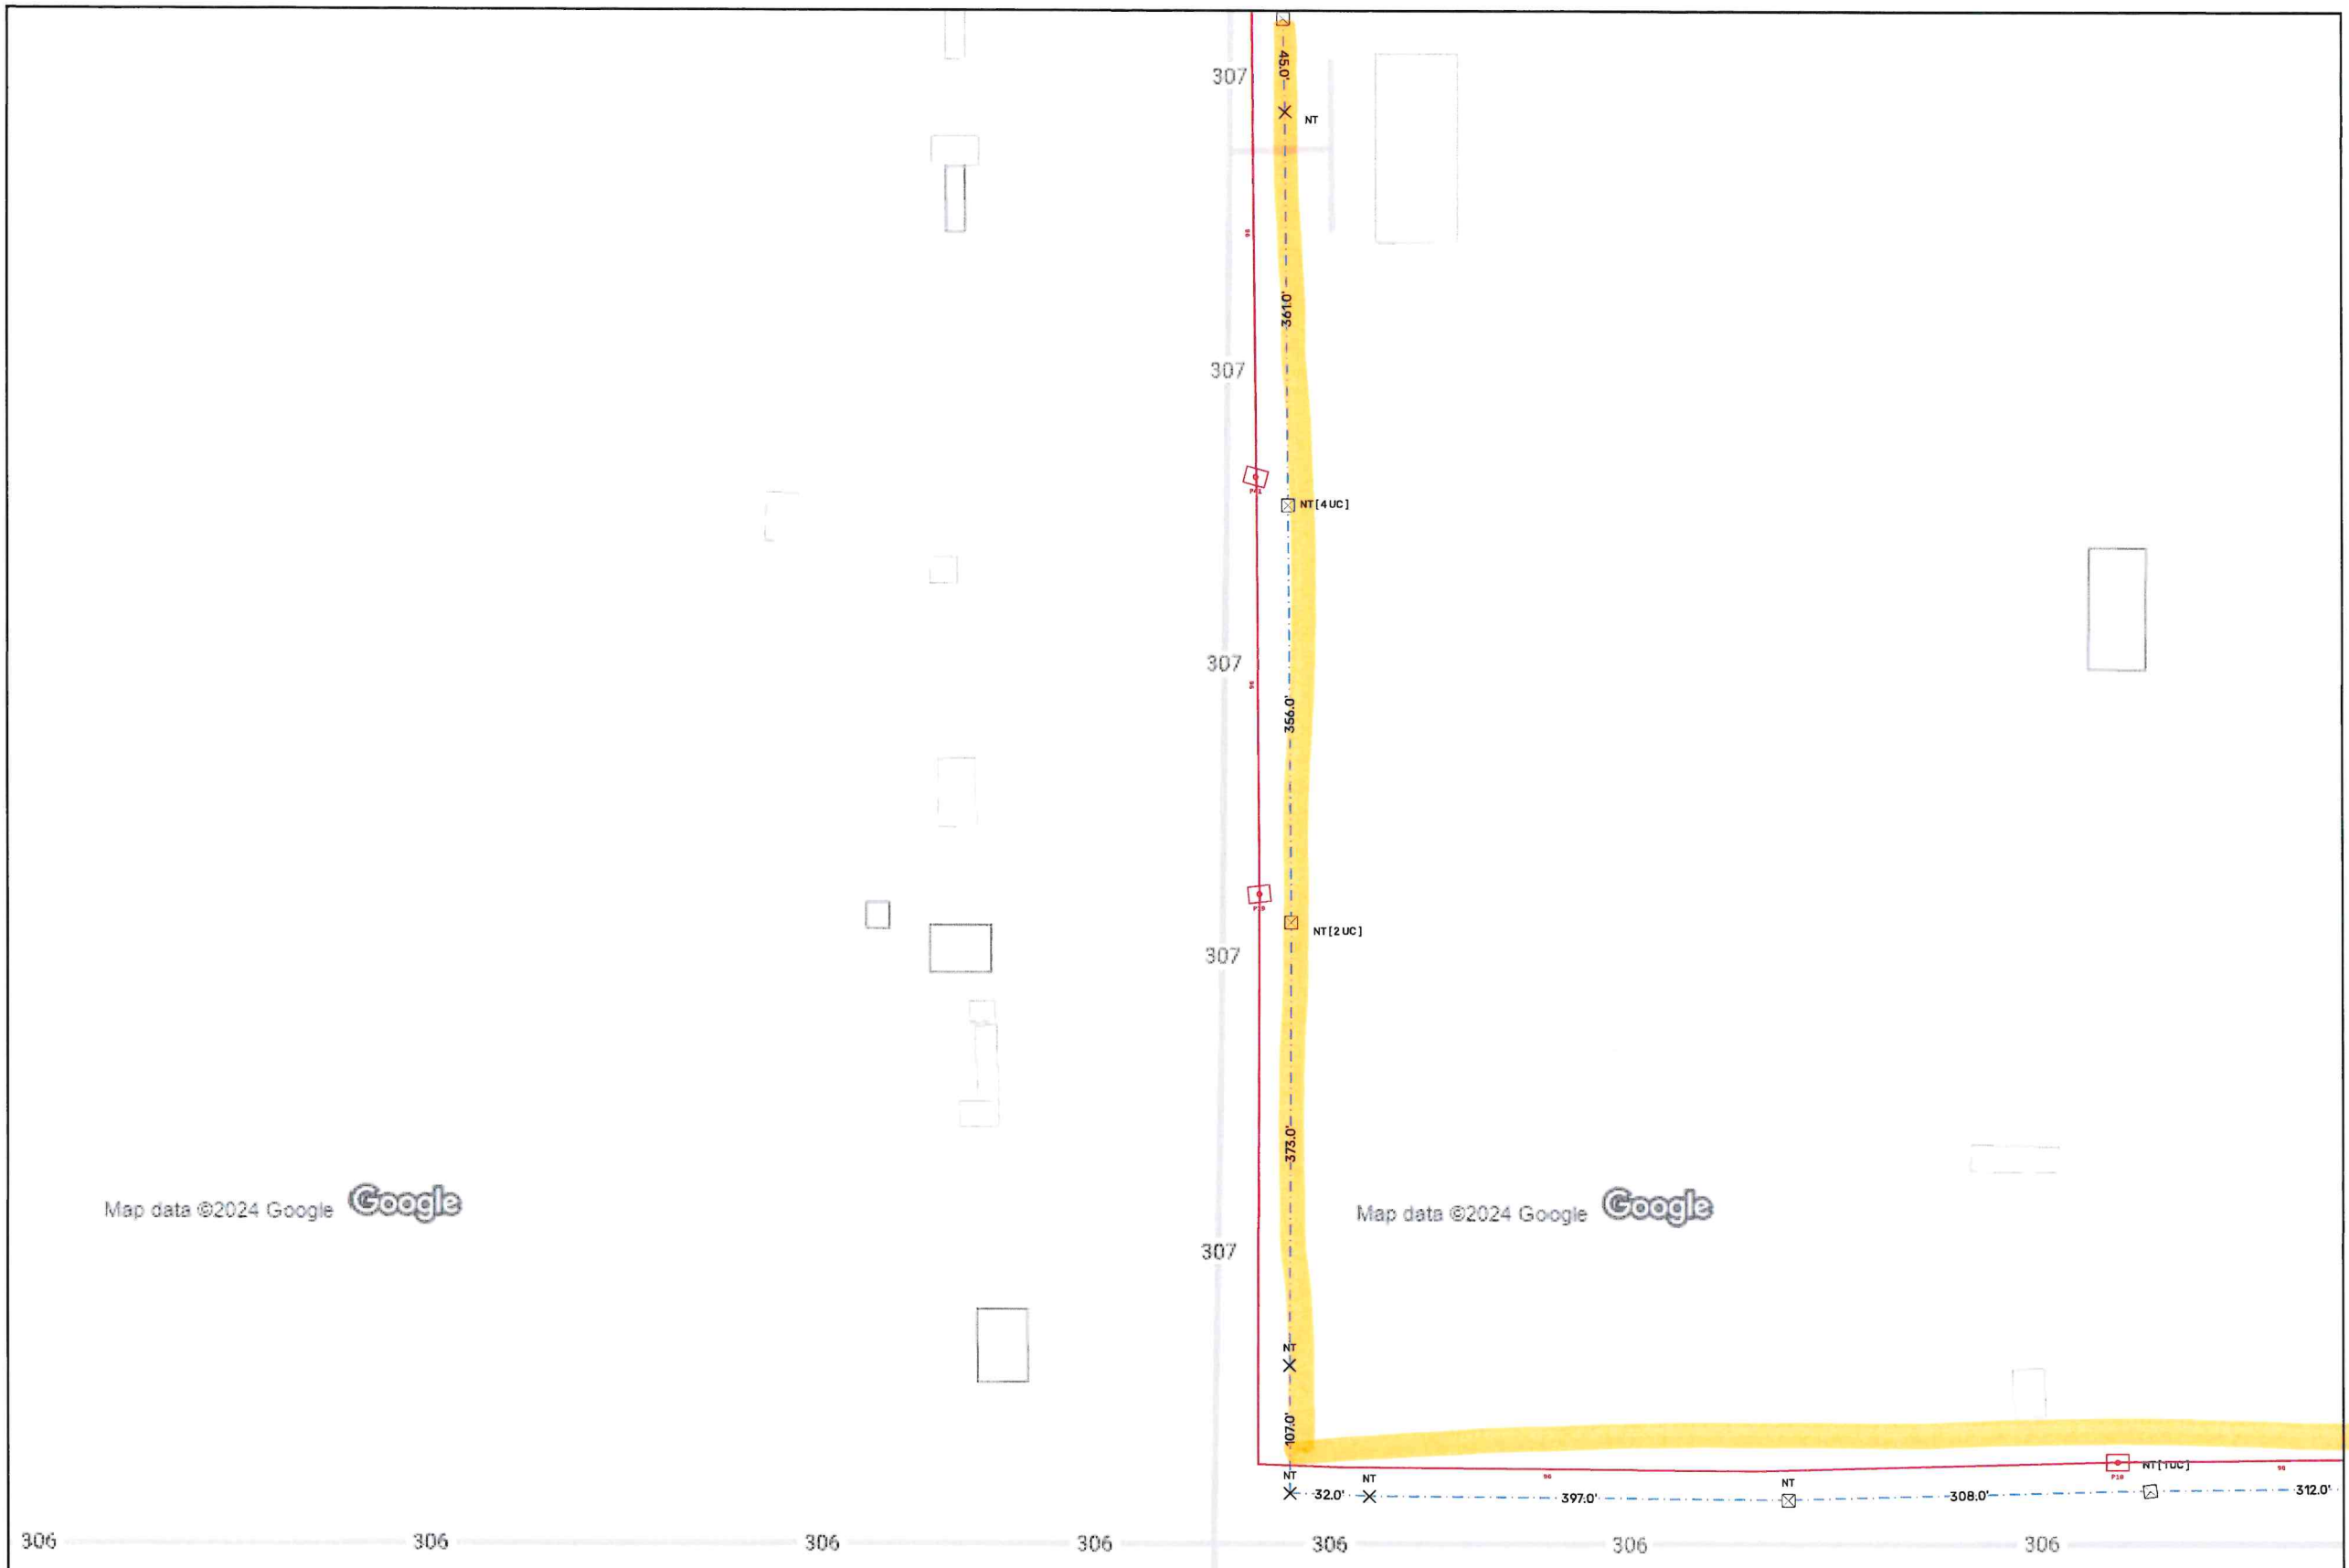


Description	Symbols			Line Types			11434-38544D	11433-38544C				
	Locations			Equipments								
CELL06AB		Headend		Handhole		Lockbox		Optical Splice (JFO)		Aerial supported		FD installed
		Remote Headend (pole)		Access Point		Pedestal		Optical Splitter Closure (JSC)		Aerial without support		FD planned
Comments		Remote Headend (cabinet)		Telephone Pole		Vault		Optical Distribution Point (PDO)		Wall supported		Bridged crossing
		Floor Cabinet		CATV Pole		Joint Pole		Optical Virtual Point (OPT)		Buried		Conduit
		Pole Cabinet		Joint Pole with Transf.		Power Pole		Gallery/Tunnel		Gutter		Inner in sight
		Underground Cabinet		Power Pole with Transf.		Mid Span Junction		Inner in tube				
		Container		Building Attachment		Building/House						
		Manhole										
		Inaccessible Manhole										
		Underwater Manhole										

11434-38544D	11433-38544C	TOWN	SEMINOLE
11434-38536B	11433-38536A	MAP #	01
		Headend	TX03AB
		Project	SEMINOLE
11434-38536D	11433-38536C	Cable / Cell	06
		Scale	1:787
		Date	18-10-2024



Map data ©2024 Google 


Map data ©2024 Google 

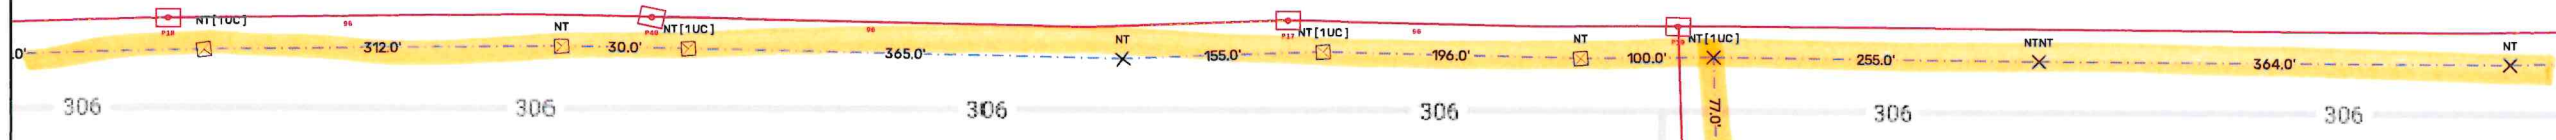

Description	Symbols				Line Types			11434-38544D	11433-38544C	11434-38536B	11433-38536A	11433-38536B	11434-38536D	11433-38536C	11433-38536D	optimum.	
	Locations	Equipments	Installed	Planned	Cables	TOWN	SEMINOLE										
CELL06AB	<ul style="list-style-type: none"> Headend Remote Headend (pole) Remote Headend (cabinet) Floor Cabinet Pole Cabinet Underground Cabinet Container Gallery/Tunnel Manhole Inaccessible Manhole Underwater Manhole 	<ul style="list-style-type: none"> Handhole Access Point Telephone Pole CAIV Pole Joint Pole Joint Pole with Transf. Power Pole Power Pole with Transf. Mid Span Junction Building Attachment Building/House 	<ul style="list-style-type: none"> Lockbox Pedestal Vault 	<ul style="list-style-type: none"> Optical Splice (JFO) Optical Splitter Closure (JSC) Optical Distribution Point (PDO) Optical Virtual Point (OPT) 	<ul style="list-style-type: none"> Aerial supported Aerial without support Wall supported Bridge crossing Buried Conduit Gallery/Tunnel Gutter Inner in sight Inner in tube 	<ul style="list-style-type: none"> Aerial supported Aerial without support Wall supported Bridge crossing Buried Conduit Gallery/Tunnel Gutter Inner in sight Inner in tube 	<ul style="list-style-type: none"> FD installed FD planned 	11434-38536B	11433-38536A	11433-38536B	11434-38536D	11433-38536C	11433-38536D	TOWN	SEMINOLE		
Comments																MAP #	01
																Headend	TX03AB
																Project	SEMINOLE
																Cable / Cell	06
																Scale	1:787
																Date	18-10-2024


Map data ©2024 Google

Map data ©2024 Google

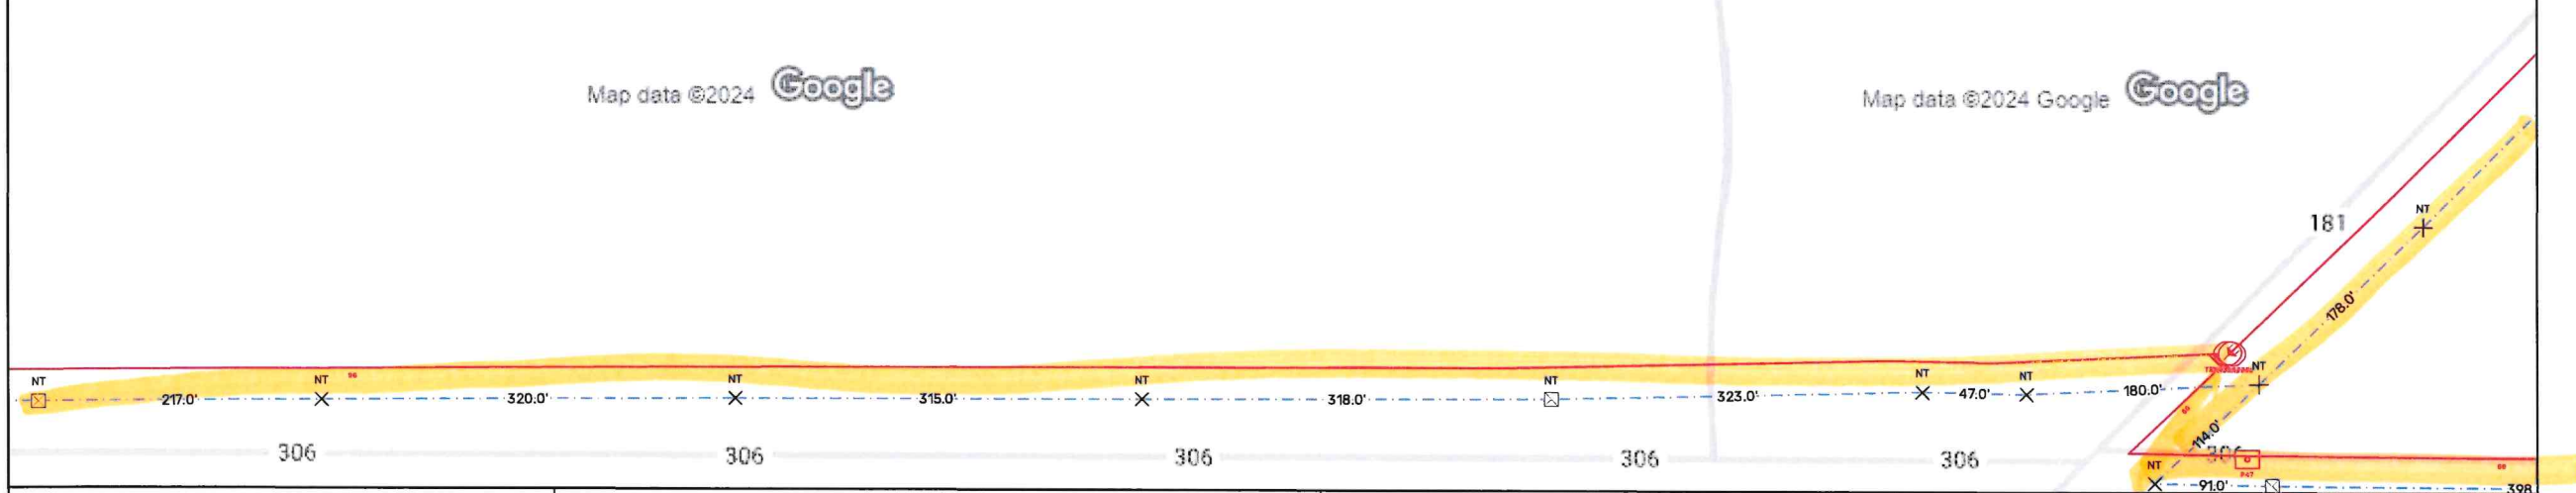

Description	Symbols			Equipments		Line Types		11432-38544D		
	Locations					Installed	Planned			
CELL06AB										


11433-38536B	11432-38536A	11432-38536B	TOWN	SEMINOLE
			MAP #	01
			Headend	TX03AB
			Project	SEMINOLE
			Cable / Cell	06
11433-38536D	11432-38536C	11432-38536D	Scale	1:787
			Date	18-10-2024

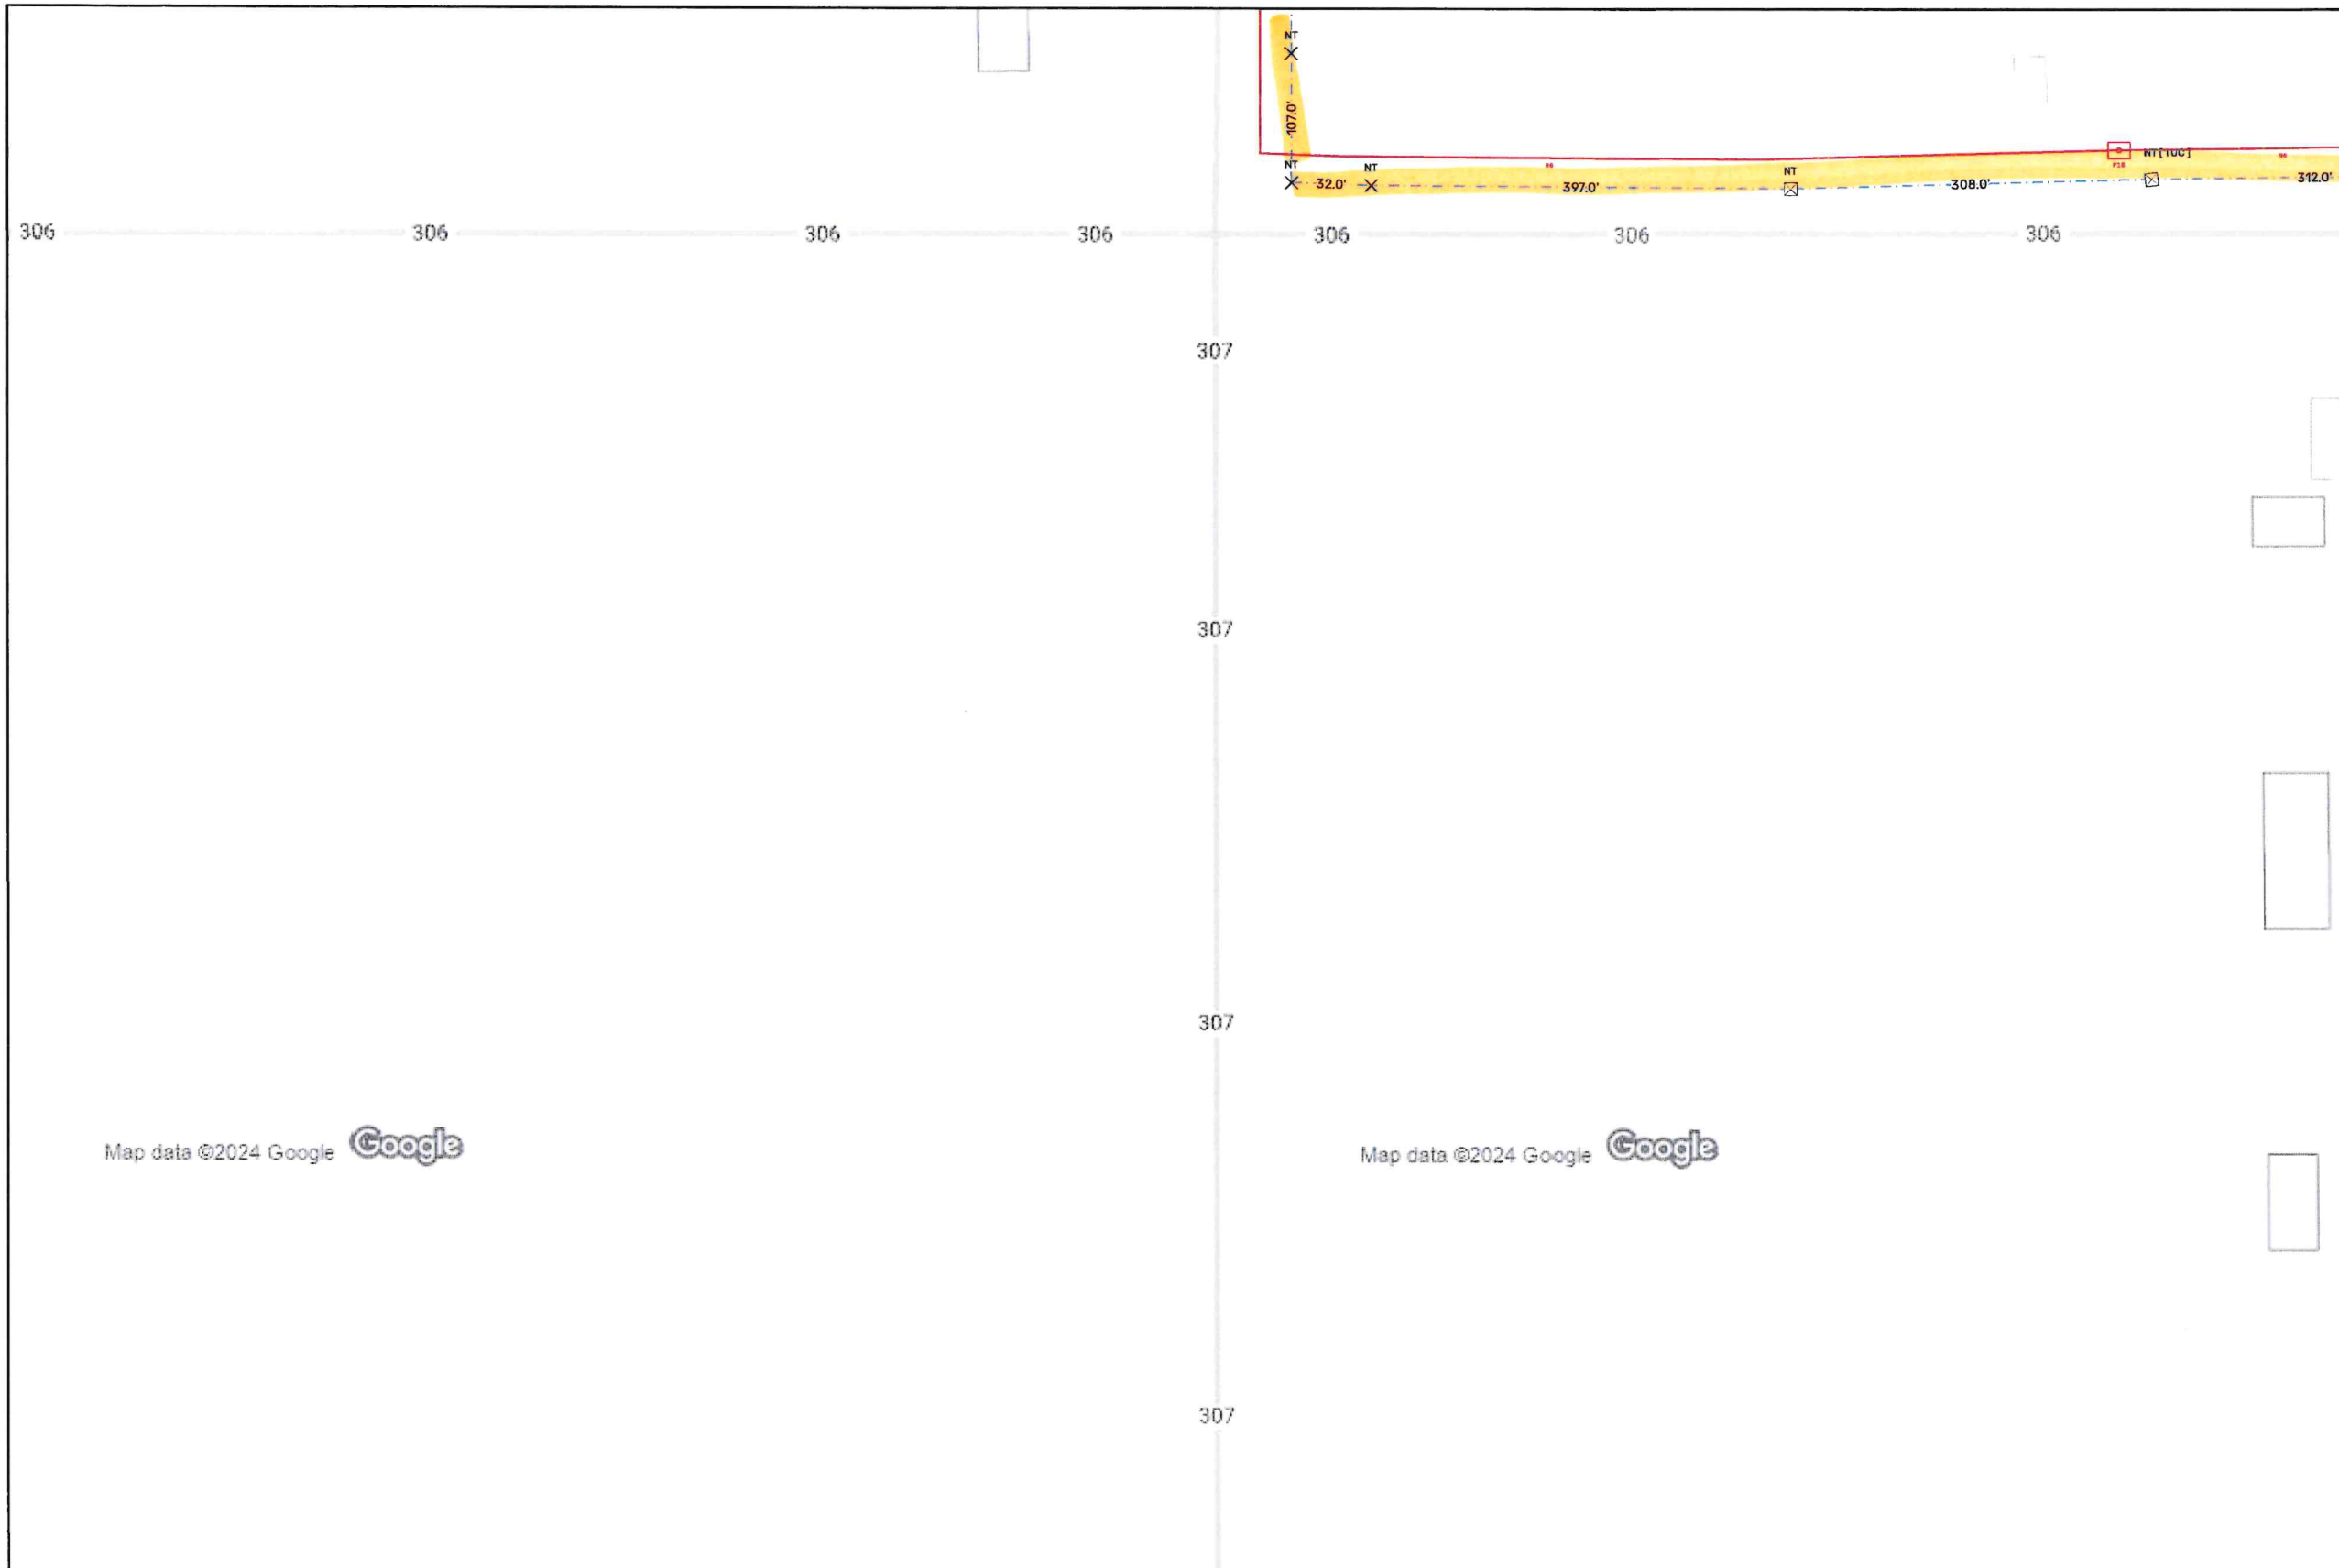


Map data ©2024 Google

Map data ©2024 Google

Description	Symbols				Line Types			11434-38536B	11433-38536A		
	Locations		Equipments		Infrastructures		Cables				
CELL06AB										TOWN	SEMINOLE
										MAP #	01
										Headend	TX03AB
										Project	SEMINOLE
										Cable / Cell	06
										Scale	1:787
										Date	18-10-2024

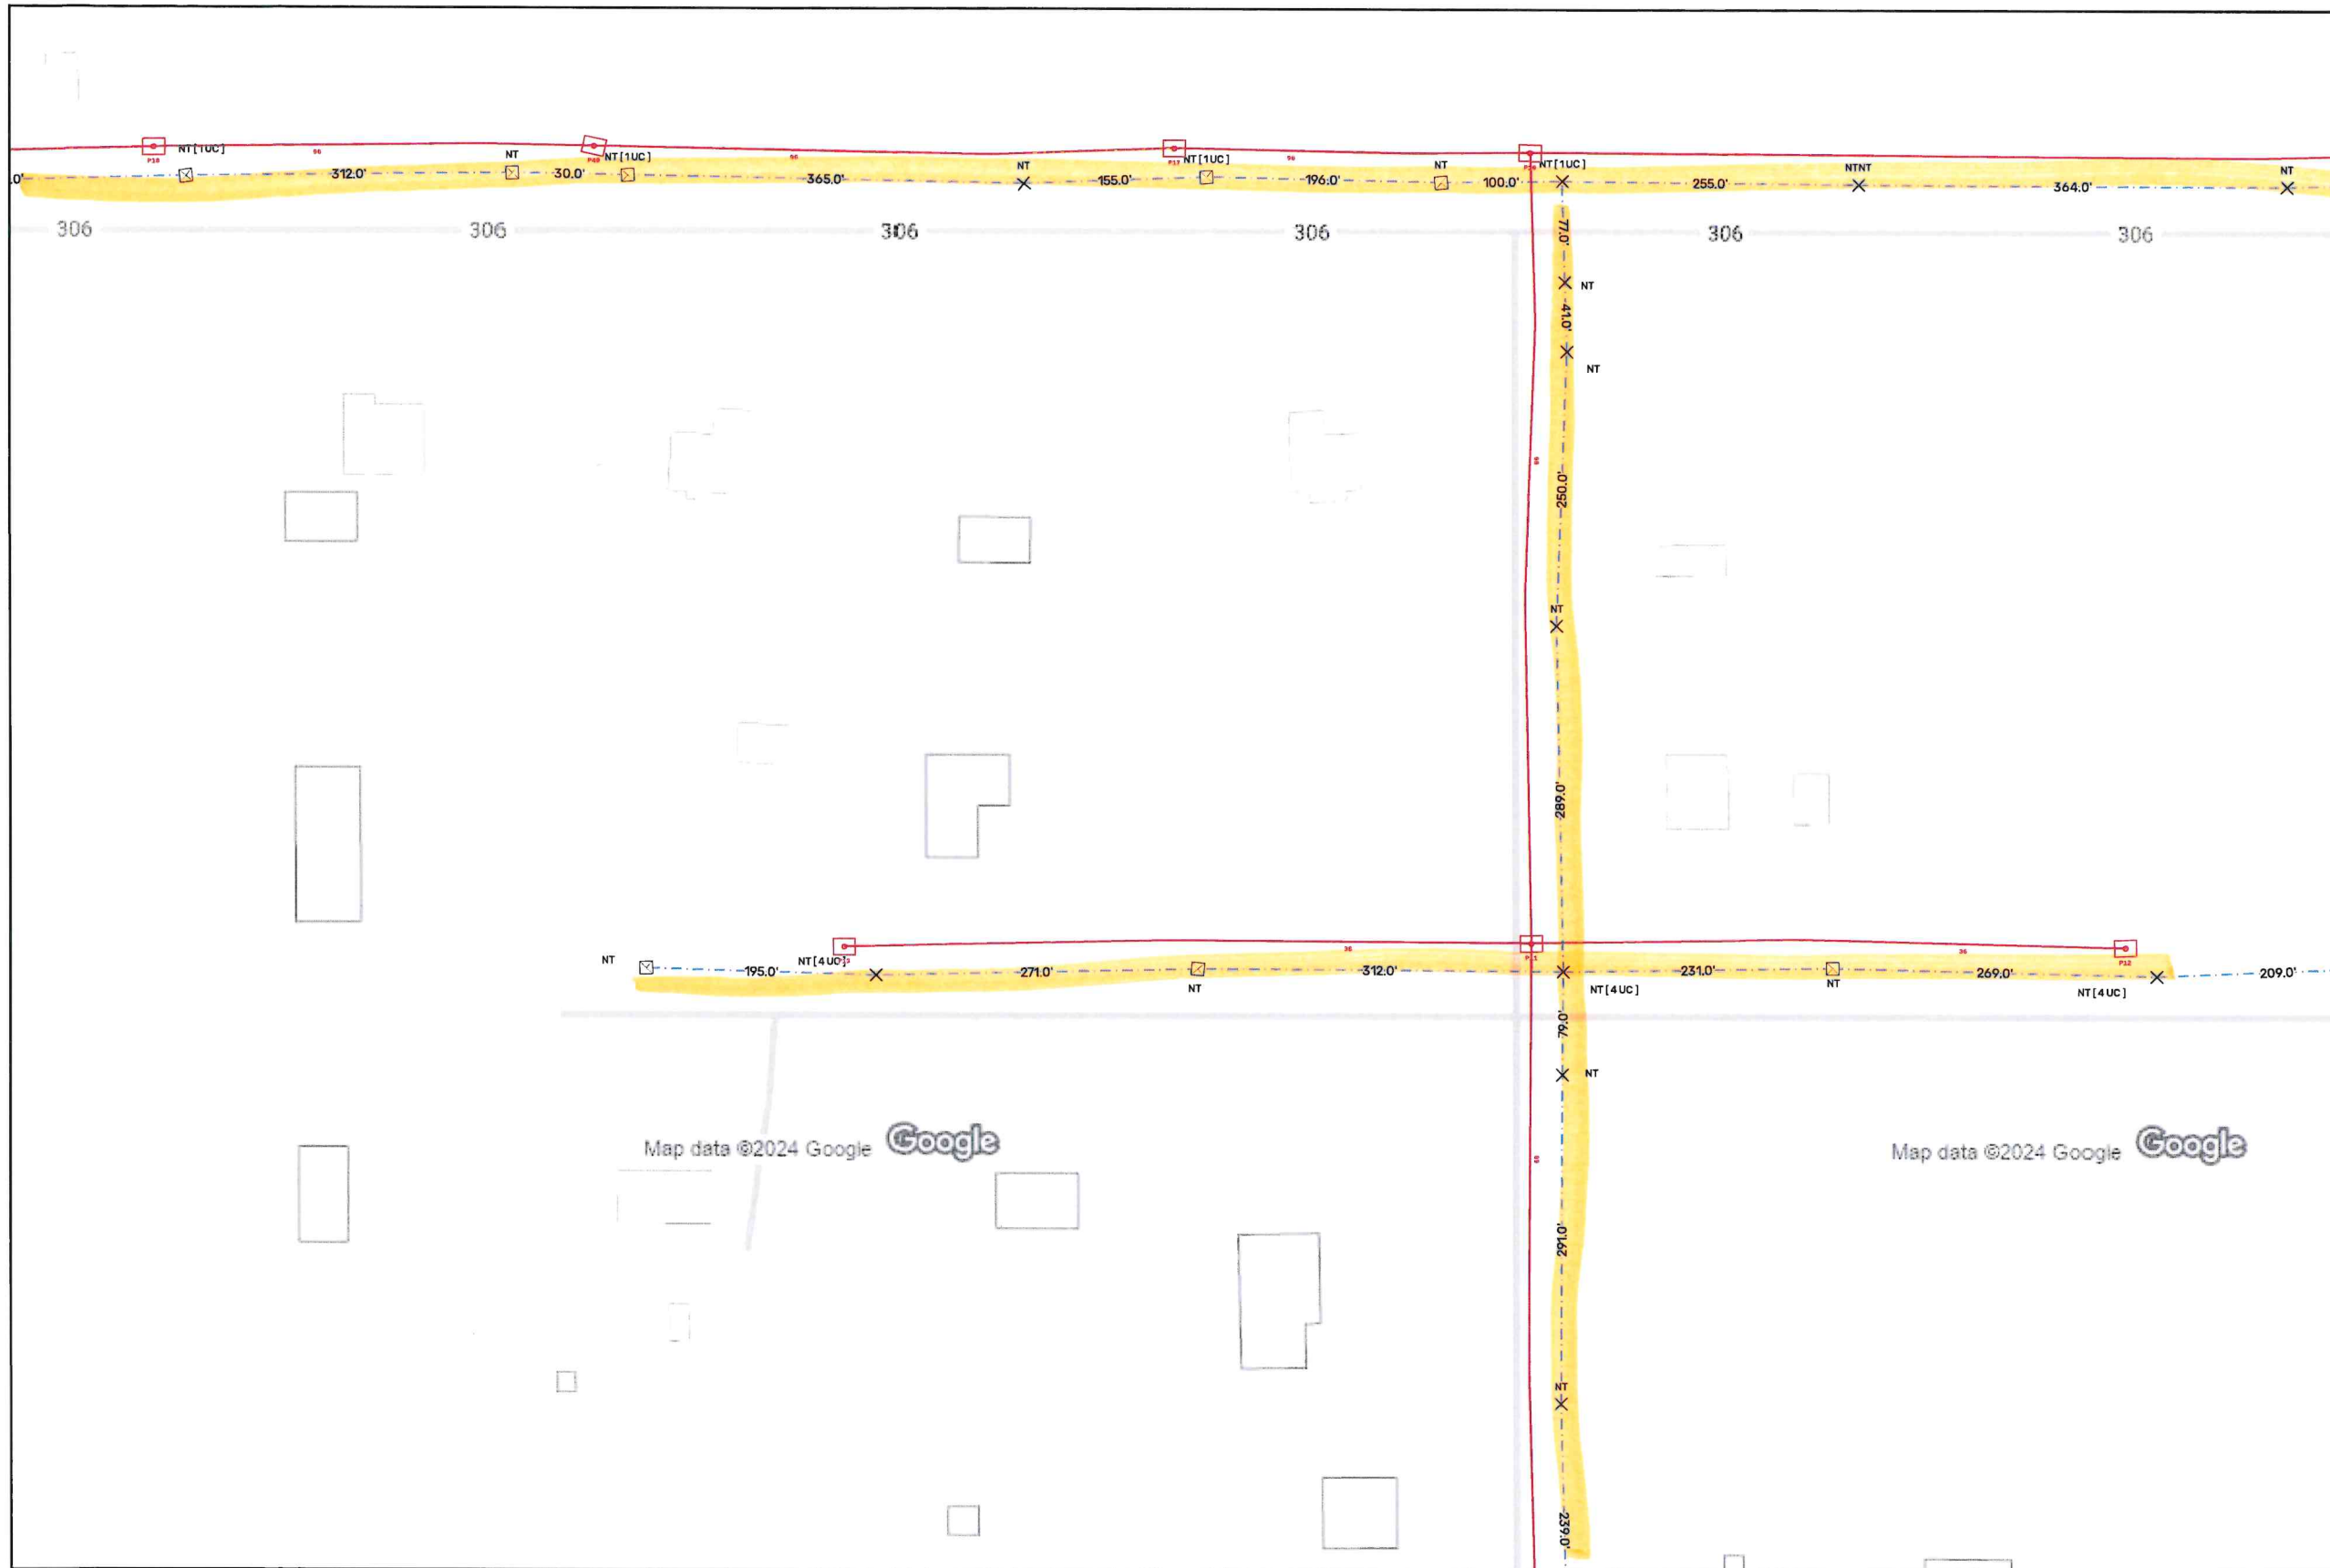

Description	Symbols				Line Types		11434-38536B	11433-38536A	11433-38536B			
	Locations		Equipments		Infrastructures							Cables
CELL06AB	<ul style="list-style-type: none"> Headend Remote Headend (pole) Remote Headend (cabinet) Floor Cabinet Pole Cabinet Underground Cabinet Container Gallery/Tunnel Manhole Inaccessible Manhole Underwater Manhole 	<ul style="list-style-type: none"> Handhole Access Point Telephone Pole CATV Pole Joint Pole Joint Pole with Transf. Power Pole Power Pole with Transf. Mid Span Junction Building Attachment Building/House 	<ul style="list-style-type: none"> Lockbox Pedestal Vault 	<ul style="list-style-type: none"> Optical Splice (IFO) Optical Splitter Closure (JSC) Optical Distribution Point (PDO) Optical Virtual Point (OPT) 	<ul style="list-style-type: none"> Installed Aerial supported Aerial without support Wall supported Bridge crossing Buried Conduit Gallery/Tunnel Gutter Inner in sight Inner in tube 	<ul style="list-style-type: none"> Planned Aerial supported Aerial without support Wall supported Bridge crossing Buried Conduit Gallery/Tunnel Gutter Inner in sight Inner in tube 	<ul style="list-style-type: none"> FO installed FO planned 	11434-38536B	11433-38536A	11433-38536B	TOWN	SEMINOLE
Comments								11434-38536D	11433-38536C	11433-38536D	MAP #	01
									11433-38528A	11433-38528B	Headend	TX03AB
											Project	SEMINOLE
											Cable / Cell	06
											Scale	1:787
											Date	18-10-2024

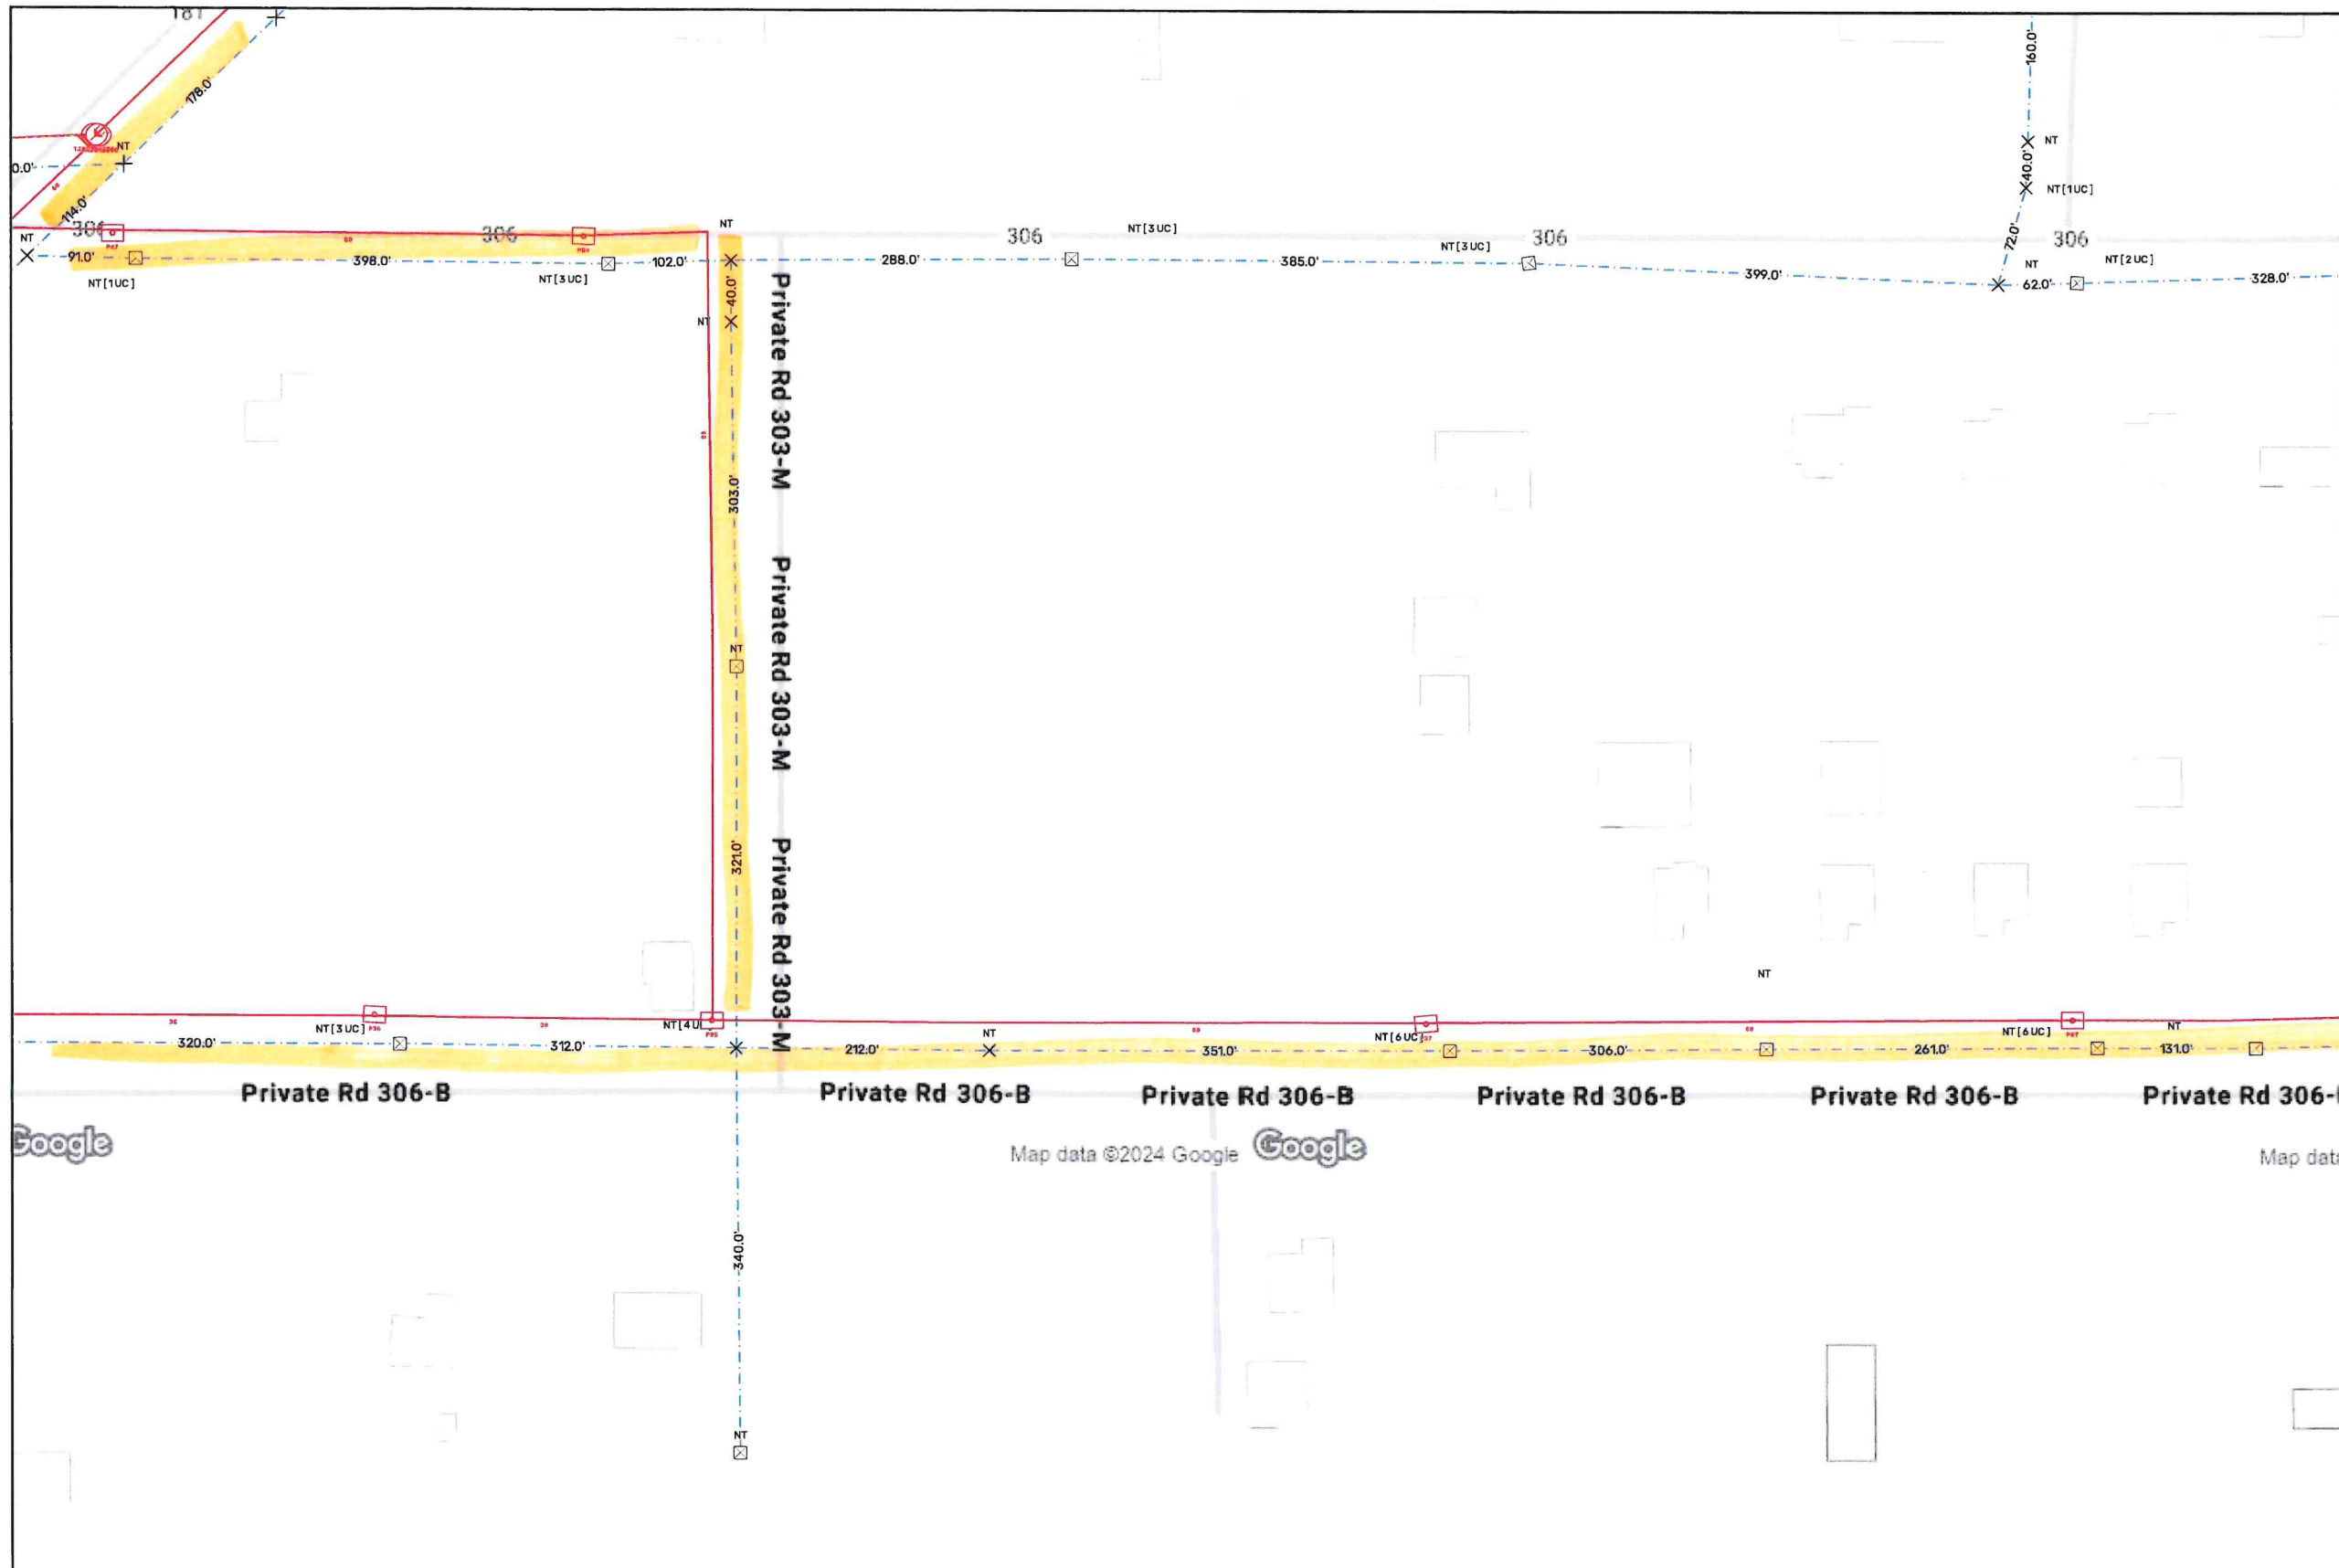

Description	Symbols				Line Types		11432-38536A	11432-38536B	11432-38536C	11430-38536C	optimum.	
	Locations		Equipments		Infrastructures						Cables	
CELL06AB	Headend	Handhole	Lockbox	Optical Splice (JFO)	Installed	Planned	FO installed				MAP #	01
	Remote Headend (pole)	Access Point	Pedestal	Optical Splitter Closure (JSC)	Aerial supported	Aerial supported	FO planned				Headend	TX03AB
	Remote Headend (cabinet)	Telephone Pole	Vault	Optical Distribution Point (PDO)	Aerial without support	Aerial without support					Project	SEMINOLE
	Floor Cabinet	CATV Pole		Optical Virtual Point (OPT)	Wall supported	Wall supported					Cable / Cell	06
	Pole Cabinet	Joint Pole			Bridge crossing	Bridge crossing					Scale	1:787
	Underground Cabinet	Joint Pole with Transf.			Buried	Buried					Date	18-10-2024
	Container	Power Pole			Conduit	Conduit						
	Gallery/Tunnel	Power Pole with Transf.			Gallery/Tunnel	Gallery/Tunnel						
	Manhole	Mid Span Junction			Gutter	Gutter						
	Inaccessible Manhole	Building Attachment			Inner in sight	Inner in sight						
	Underwater Manhole	Building/House			Inner in tube	Inner in tube						

