



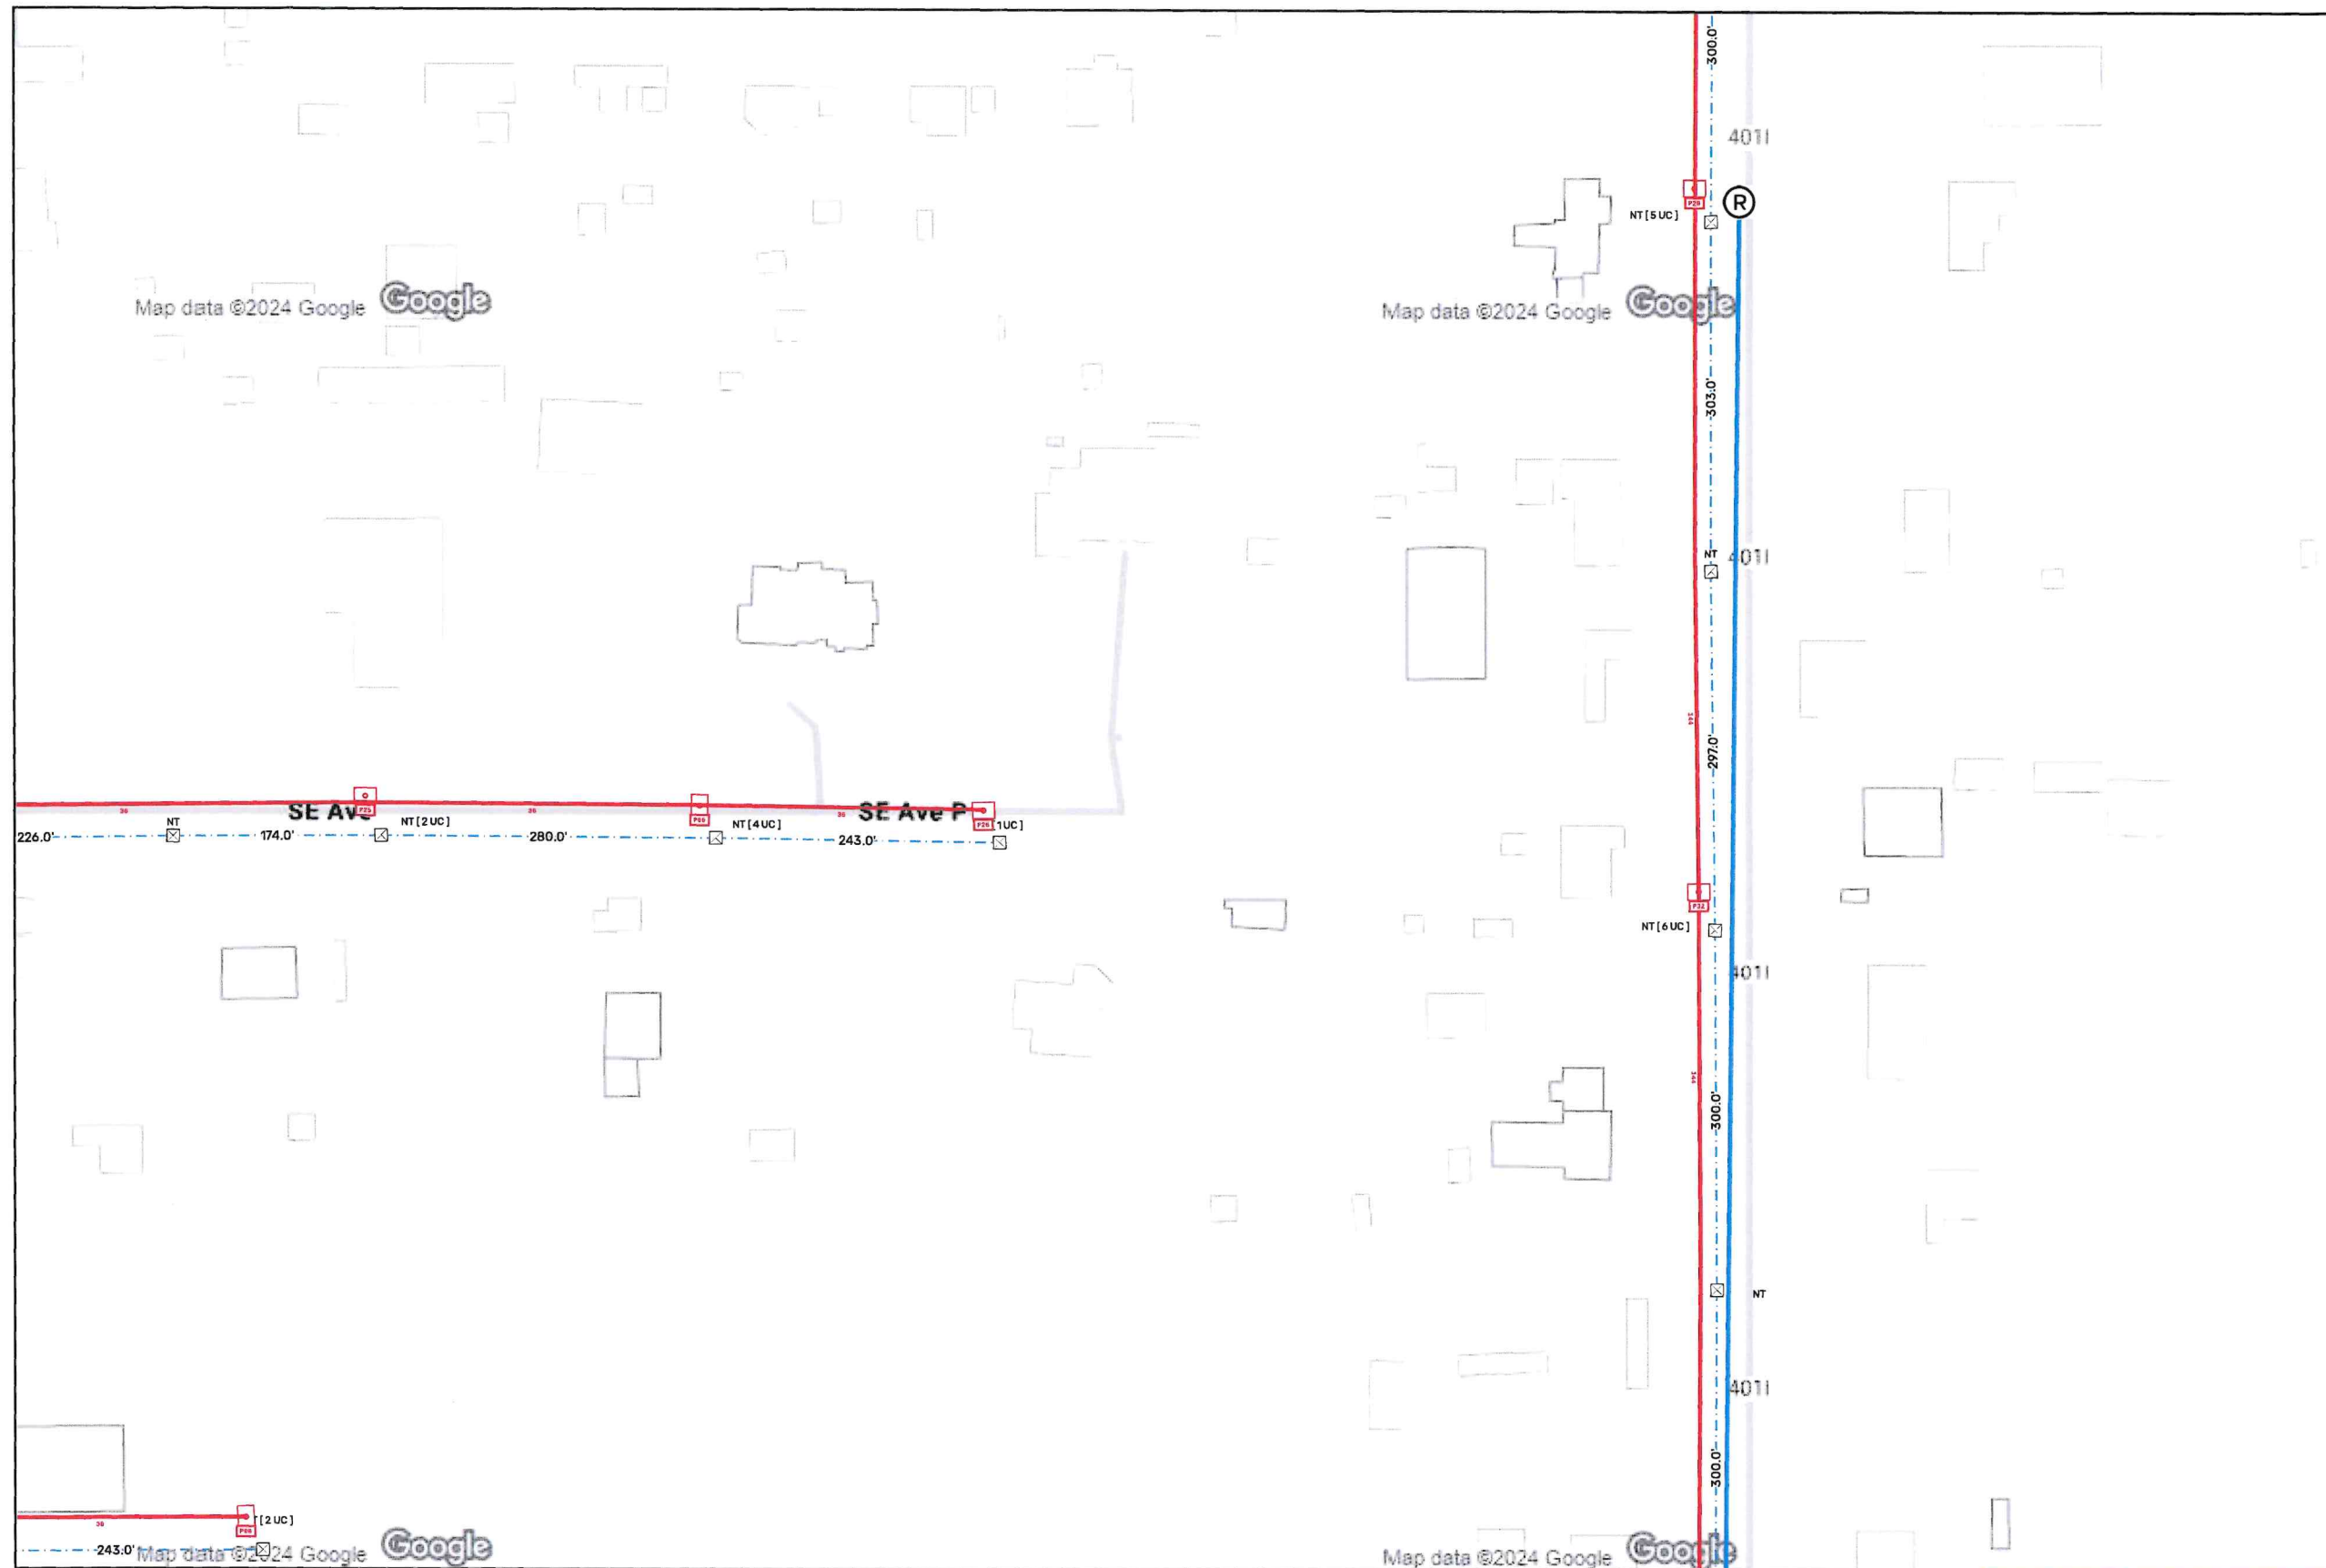

Description	Symbols						Line Types		
	Locations			Equipments			Infrastructures		Cables
CELL46AA								11426-38568C	11426-38568D
Comments									


TOWN	SEMINOLE
MAP #	01
Headend	TX03AA
Project	SEMINOLE
Cable / Cell	46
Scale	1:787
Date	18-10-2024

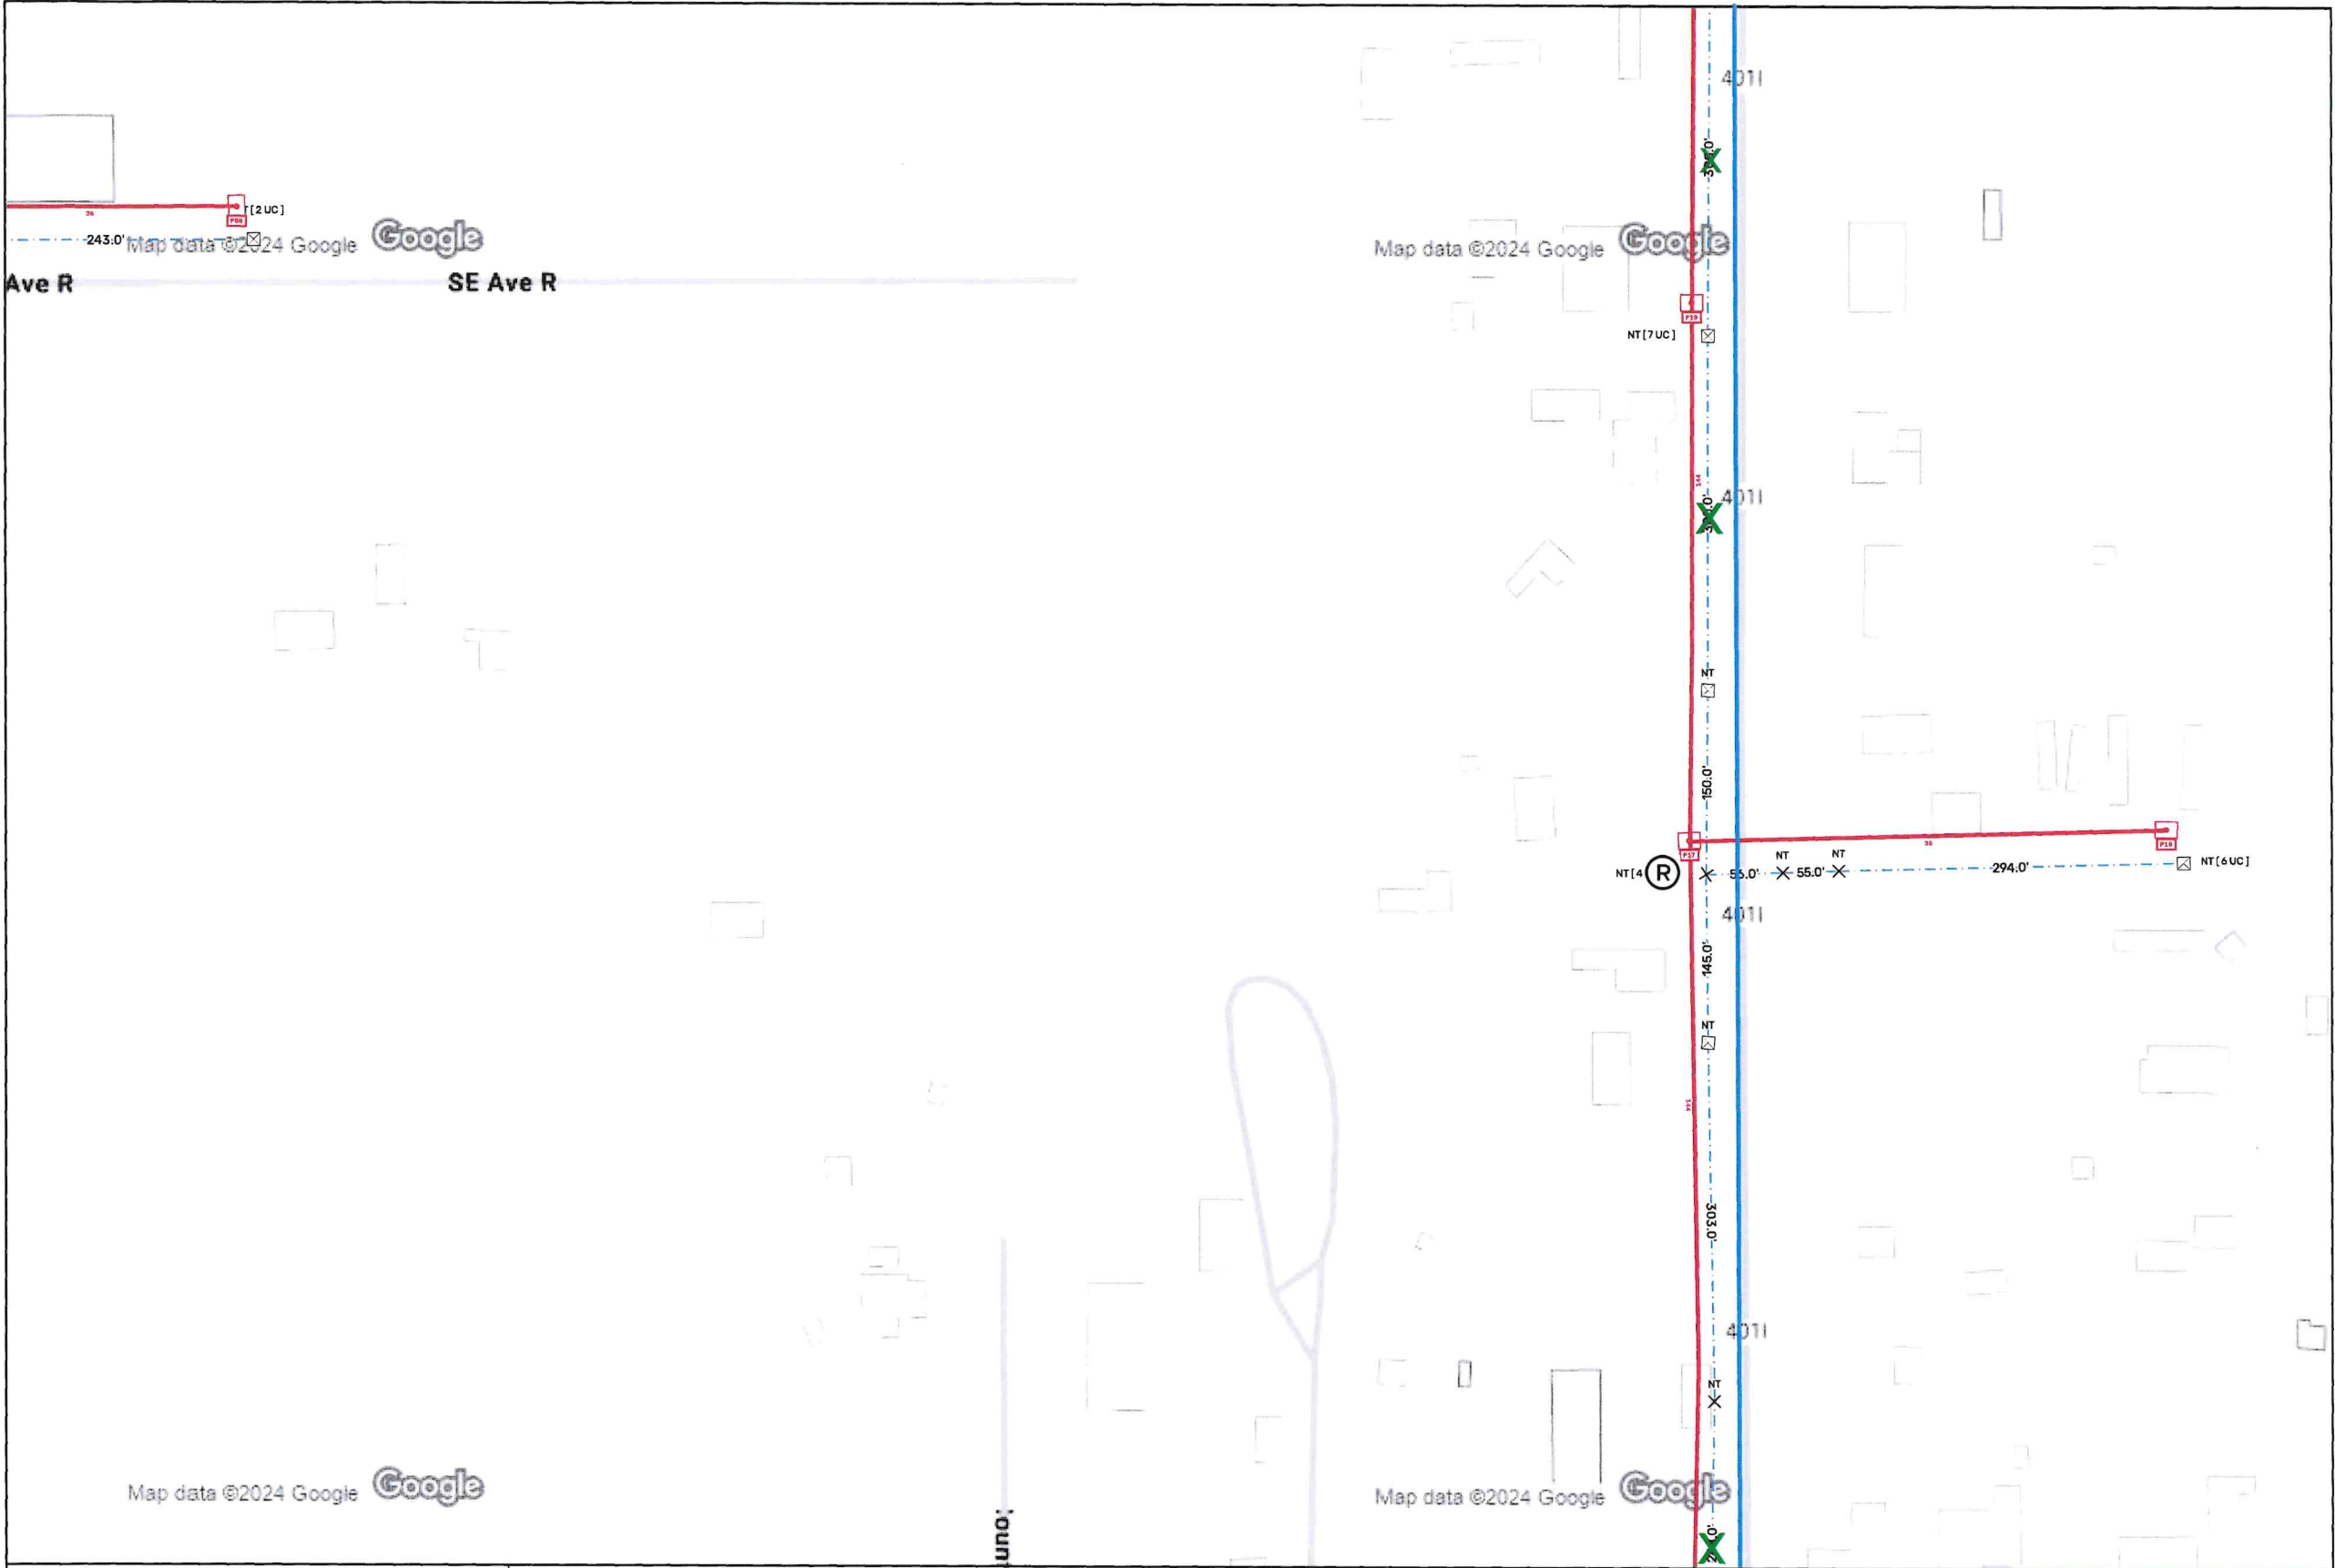

Description	Symbols				Line Types				11426-38560A	11426-38560B		optimum.		
	Locations		Equipments		Infrastructures		Cables							
CELL46AA		Headend		Access Point		Lockbox			Optical Splice (JFO)		Aerial supported		Aerial without support	
		Remote Headend (pole)		Telephone Pole		Pedestal		Optical Splitter Closure (JSC)		Aerial supported		Aerial without support		FO planned
		Remote Headend (cabinet)		CATV Pole		Vault		Optical Distribution Point (PDO)		Wall supported		Wall supported		FO installed
		Floor Cabinet		Joint Pole		Optical Virtual Point (OPT)		Aerial supported		Wall supported		Wall supported		FO planned

11426-38560C	11426-38560D		
11426-38552A	11426-38552B		

TOWN	SEMINOLE
MAP #	01
Headend	TX03AA
Project	SEMINOLE
Cable / Cell	46
Scale	1:787
Date	18-10-2024

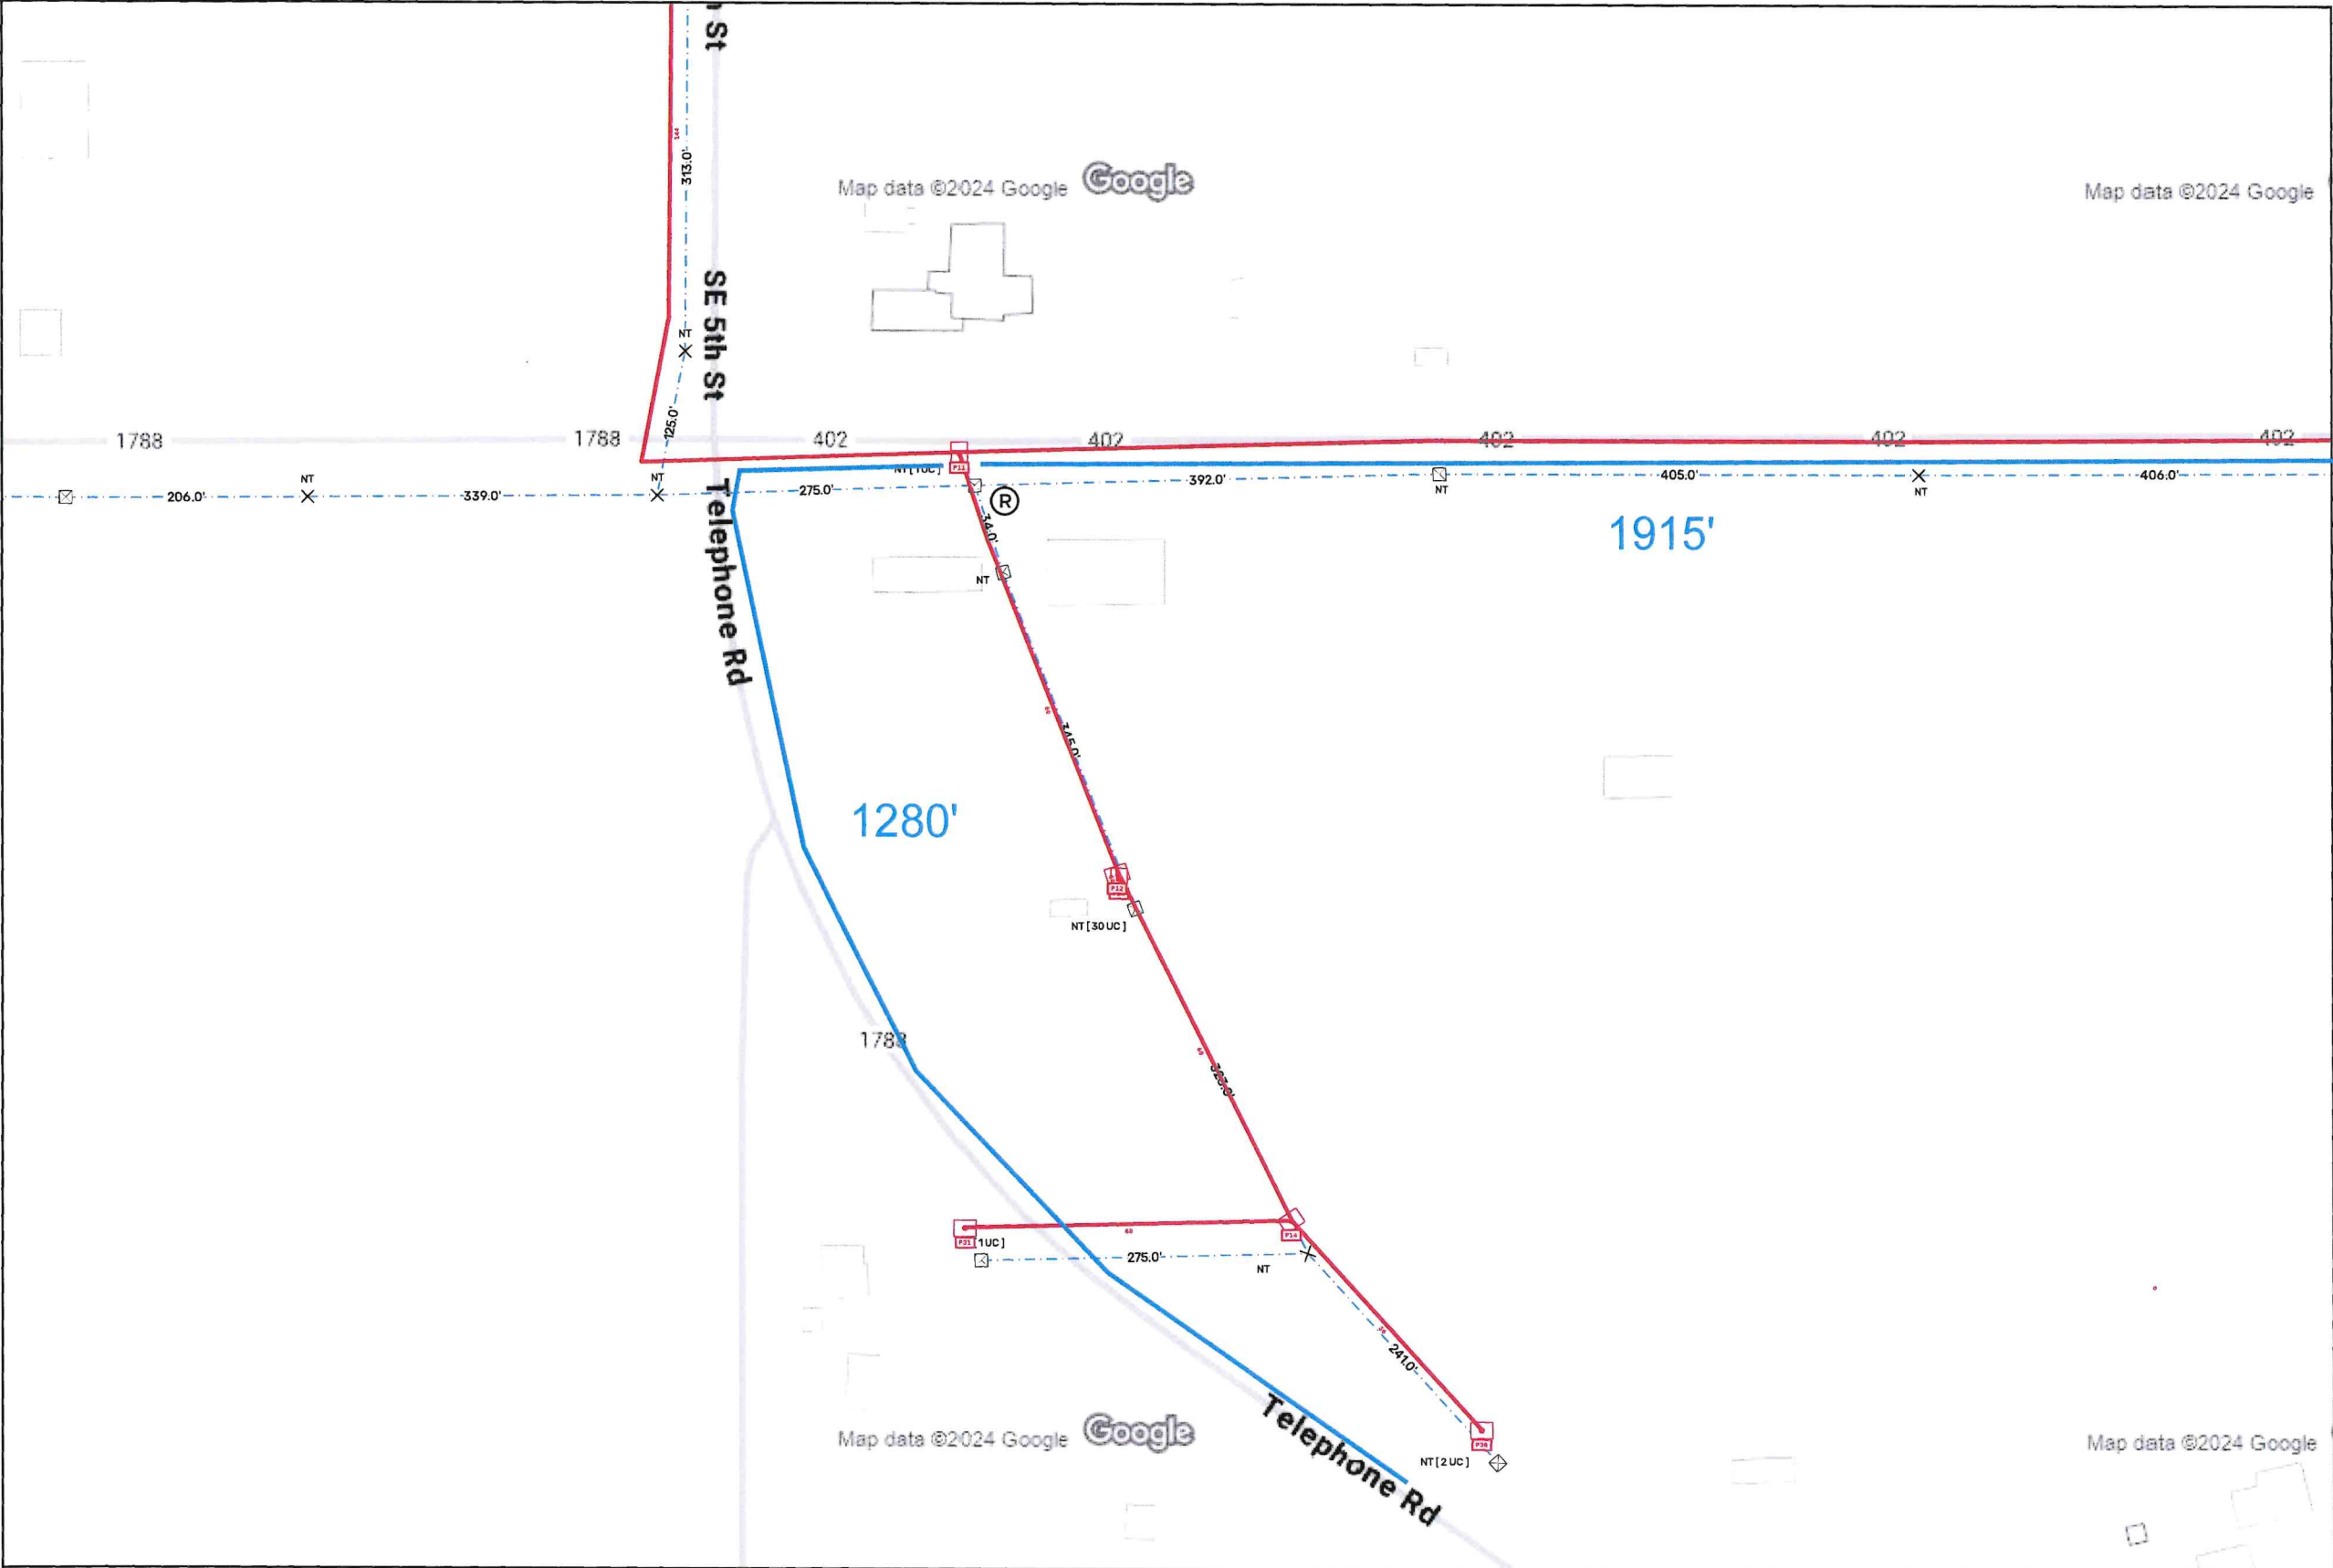

Description	Symbols				Line Types						optimum.	
	Locations		Equipments		Infrastructures		Cables					
CELL46AA	Headend	Handhole	Lockbox	Optical Splice (JFO)	Installed	Planned			11426-38560C	11426-38560D	TOWN	SEMINOLE
	Remote Headend (pole)	Access Point	Pedestal	Optical Splitter Closure (JSC)	Aerial supported	Aerial supported	FO Installed				MAP #	01
	Remote Headend (cabinet)	Telephone Pole	Vault	Optical Distribution Point (PDO)	Aerial without support	Aerial without support	FO planned				Headend	TX03AA
	Floor Cabinet	CATV Pole		Optical Virtual Point (OPT)	Wall supported	Wall supported					Project	SEMINOLE
Comments	Pole Cabinet	Joint Pole			Bridge crossing	Bridge crossing					Cable / Cell	46
	Underground Cabinet	Joint Pole with Transf.			Buried	Buried					Scale	1:787
	Container	Power Pole			Conduit	Conduit					Date	18-10-2024
	Gallery/Tunnel	Power Pole with Transf.			Gallery/Tunnel	Gallery/Tunnel						
	Manhole	Mid Span Junction			Gutter	Gutter						
	Inaccessible Manhole	Building Attachment			Inner in sight	Inner in sight						
	Underwater Manhole	Building/House			Inner in tube	Inner in tube						